

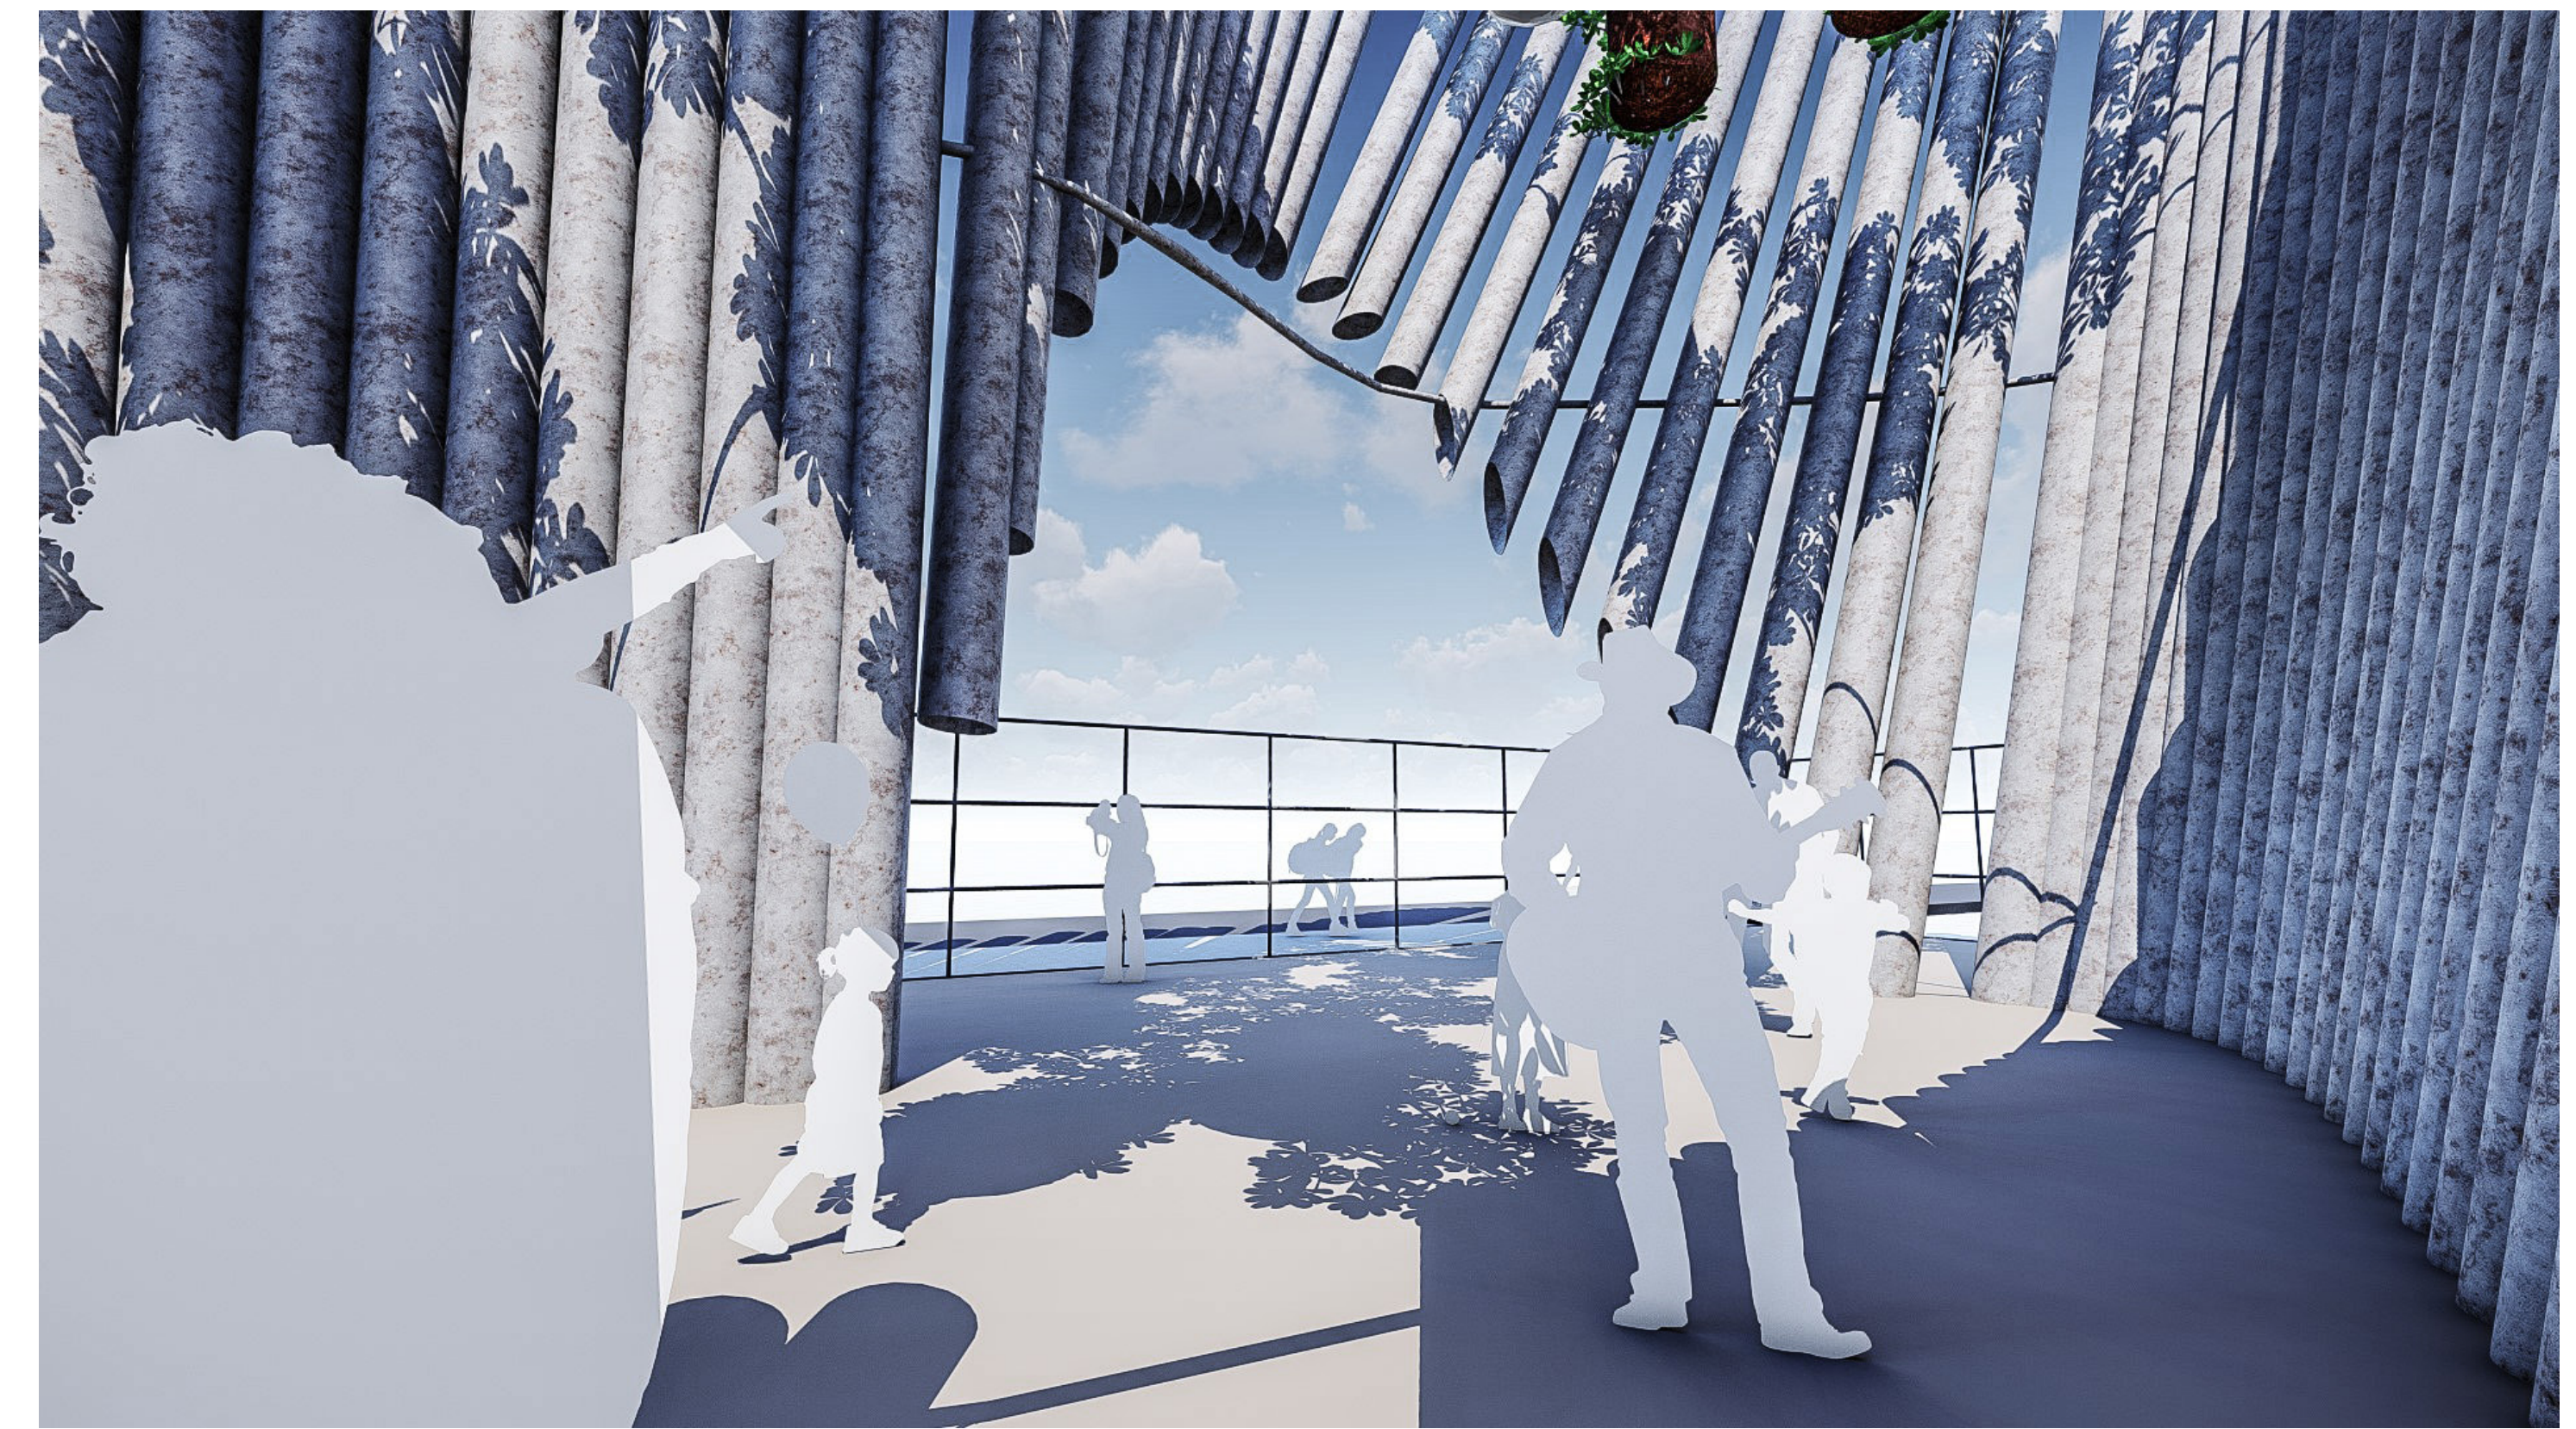
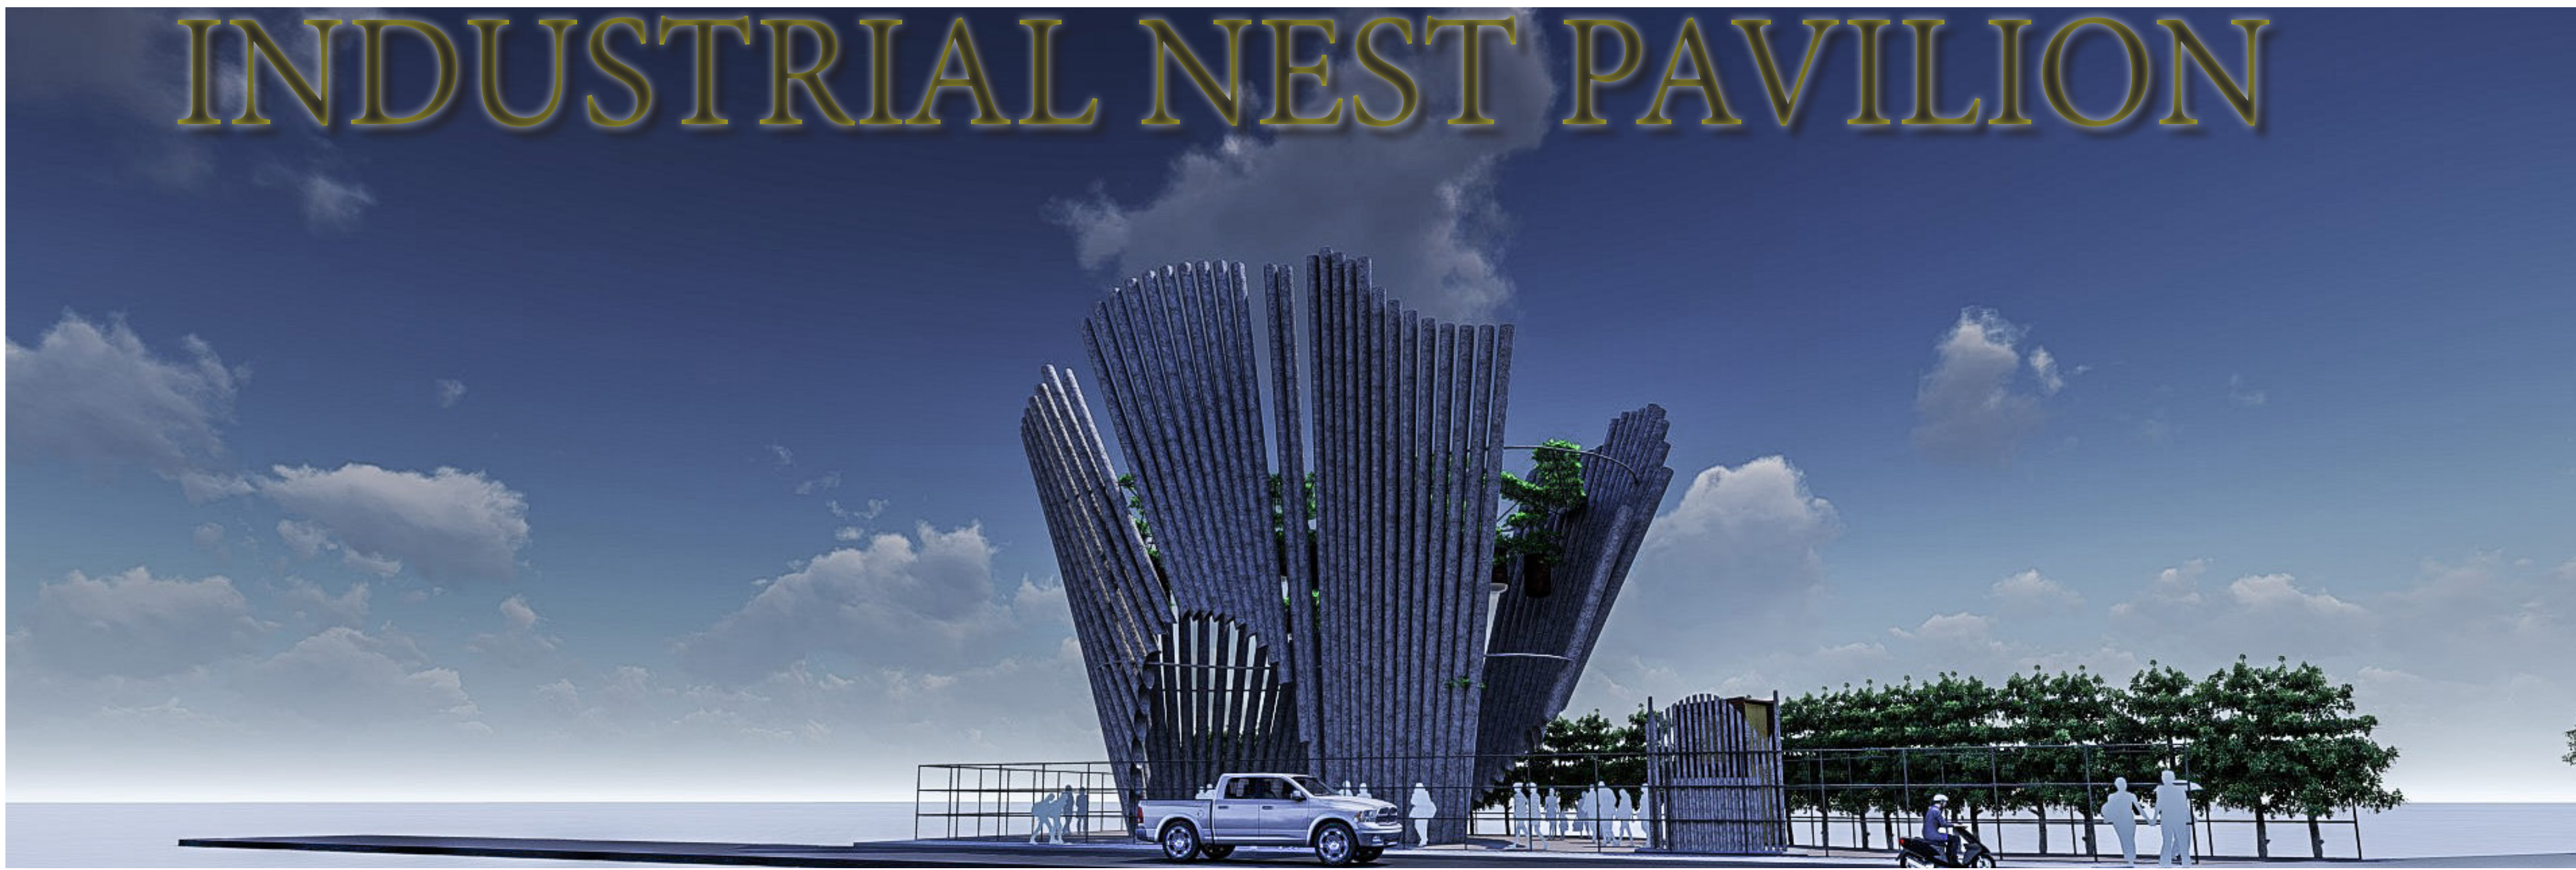




INDUSTRIAL NEST PAVILION

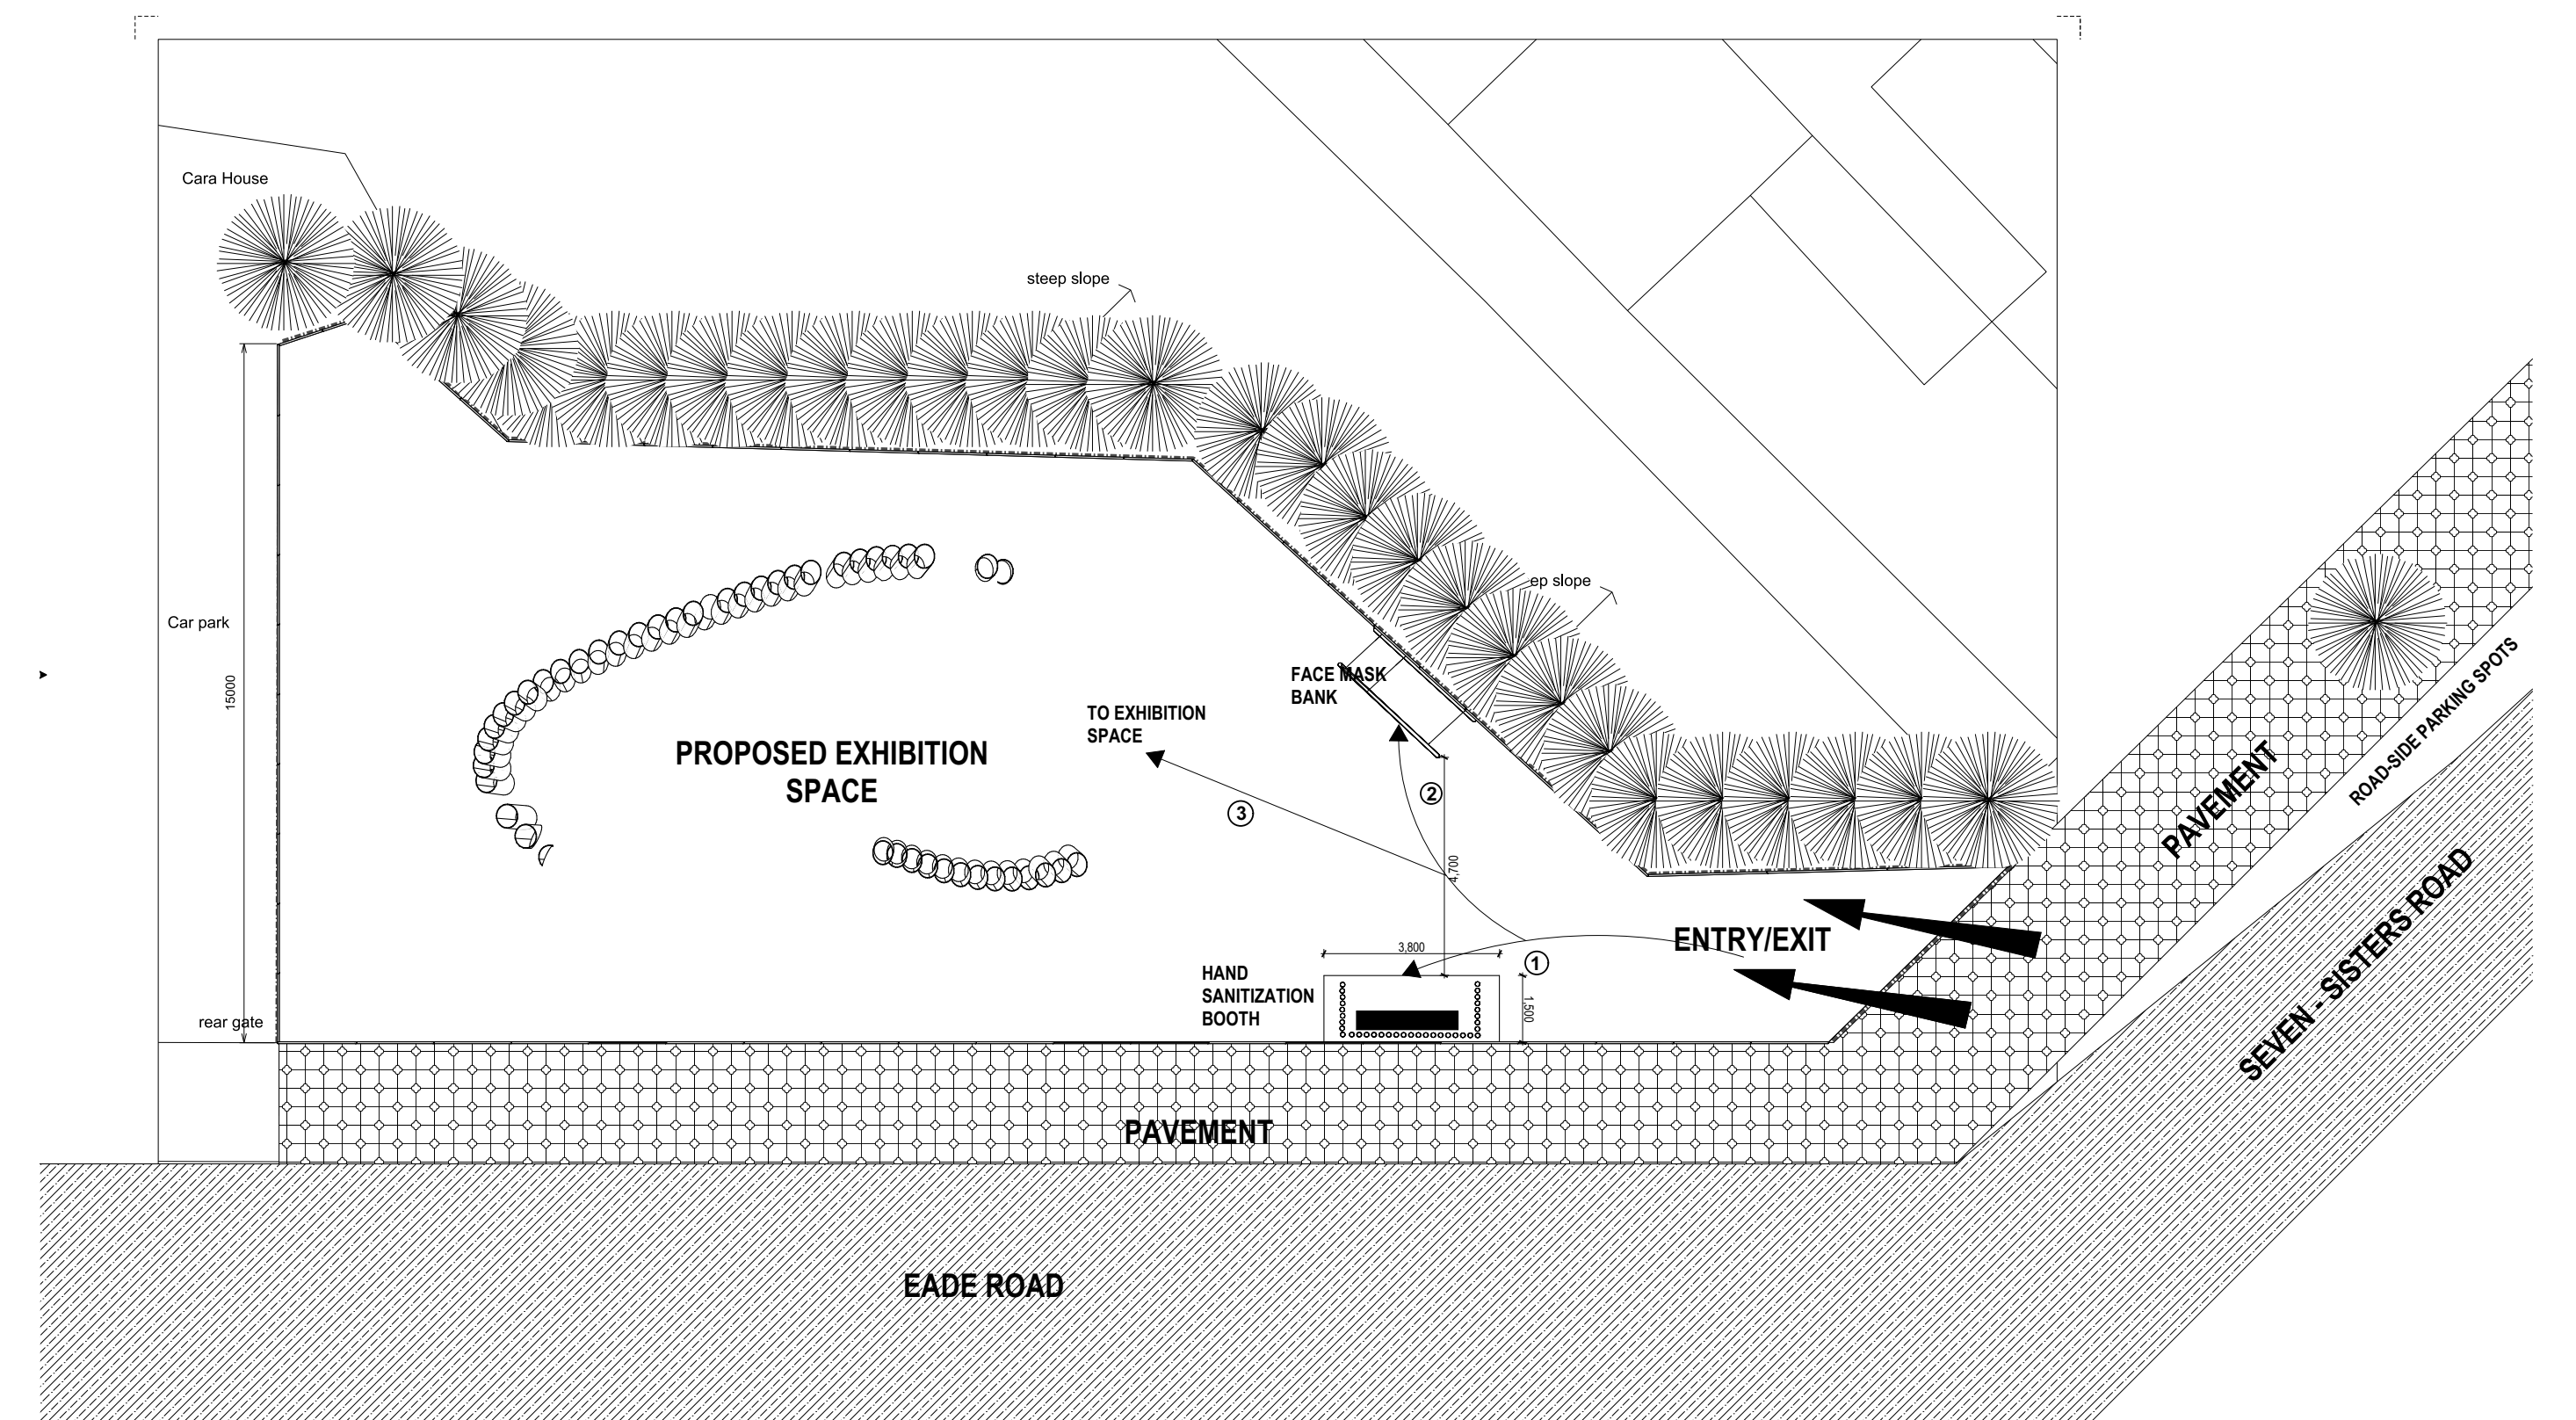


OPEN EXHIBITION SPACE

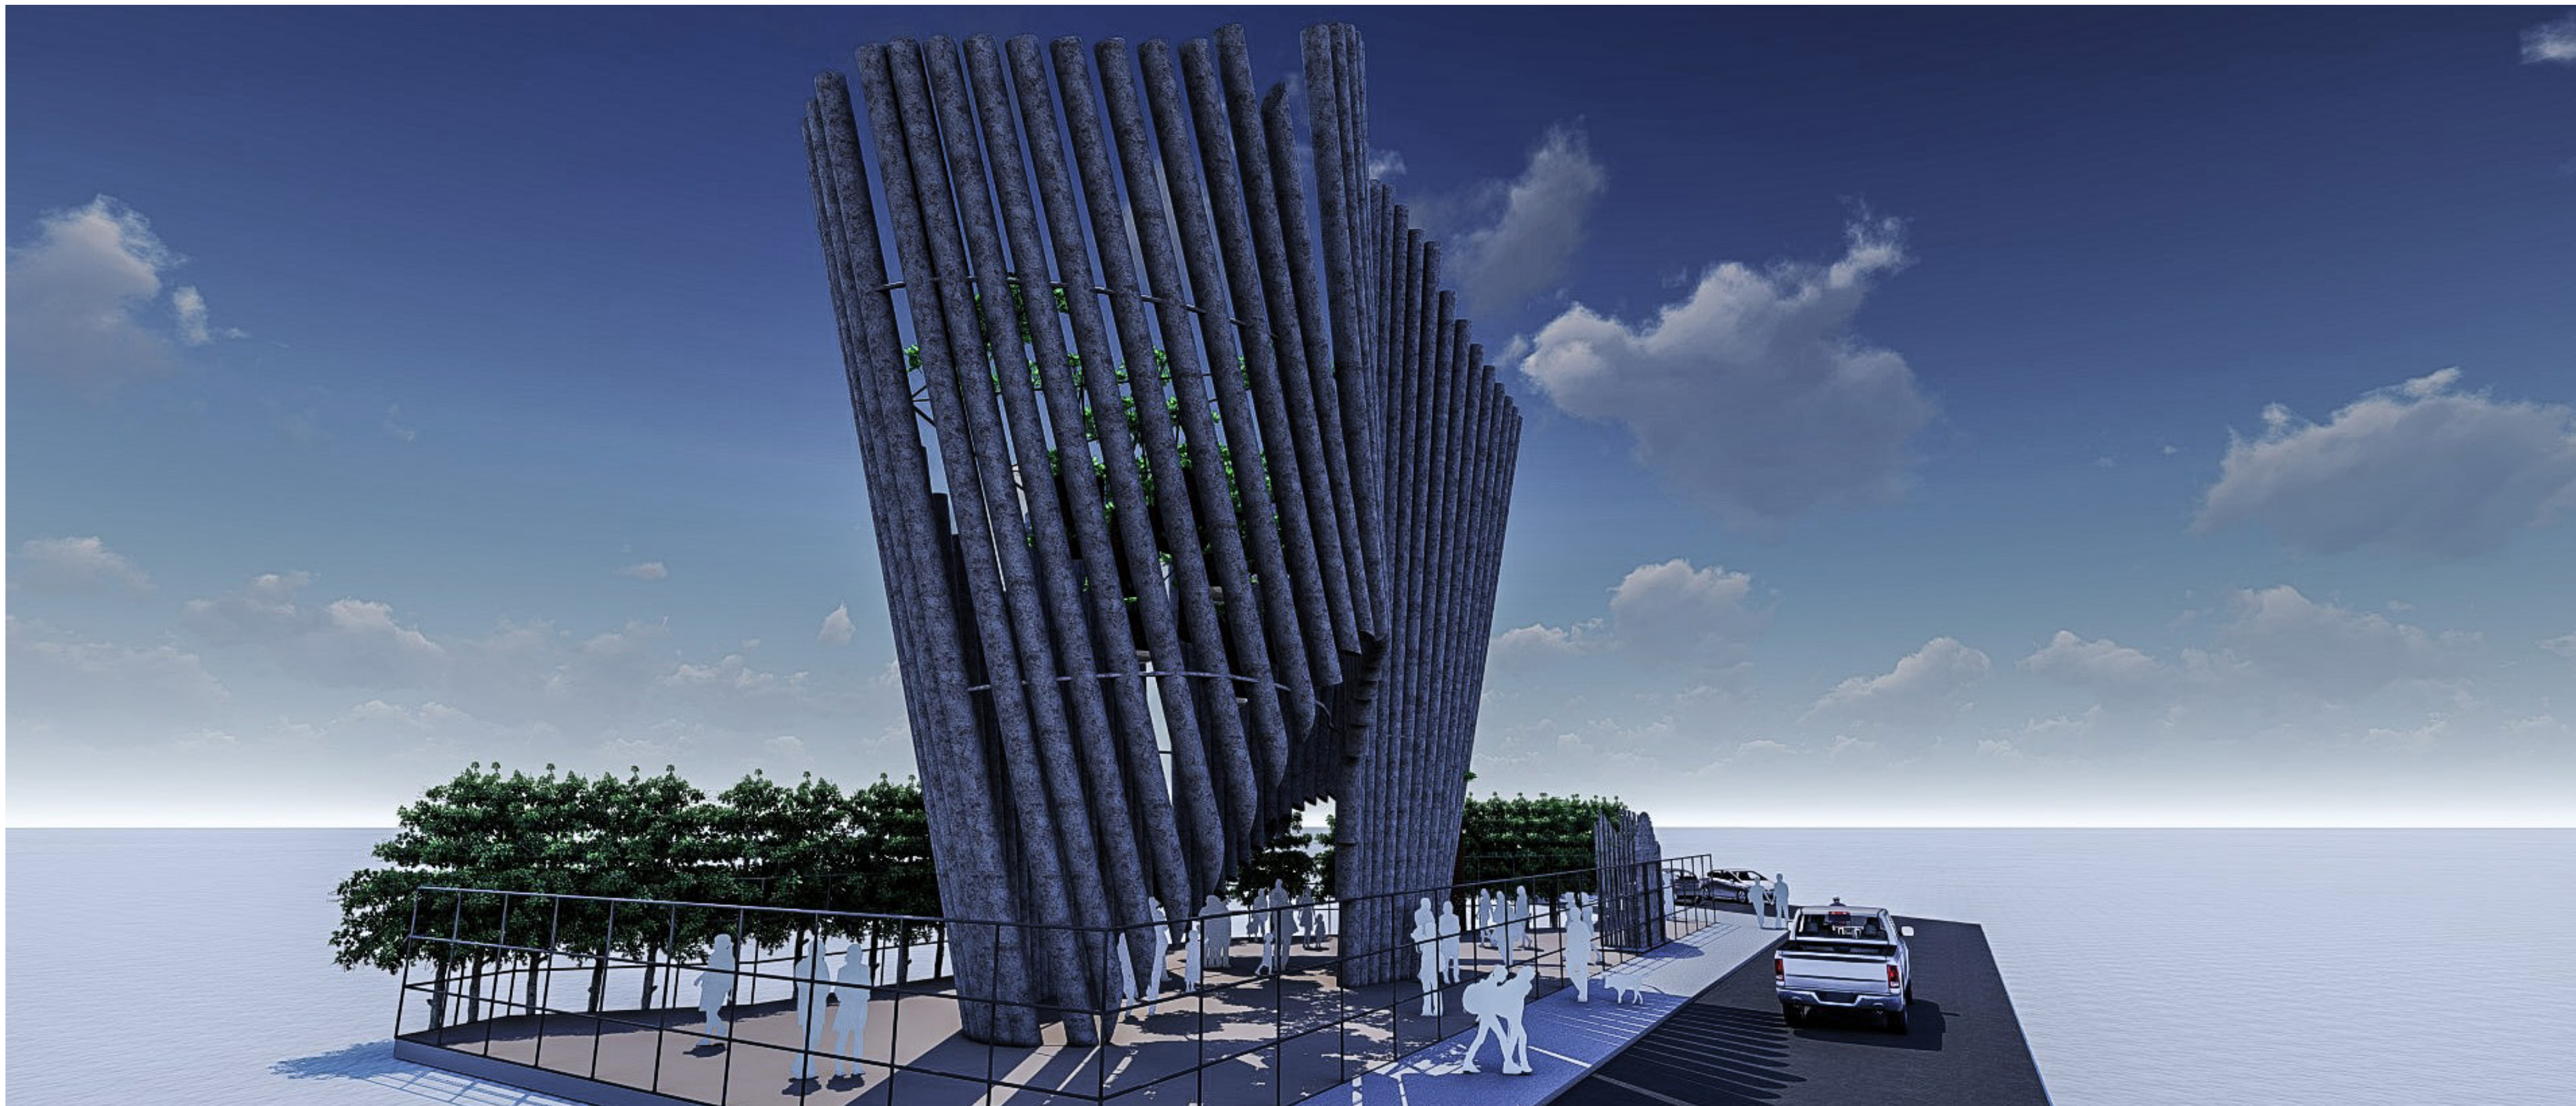

SITE LAYOUT - SCALE(1:100)

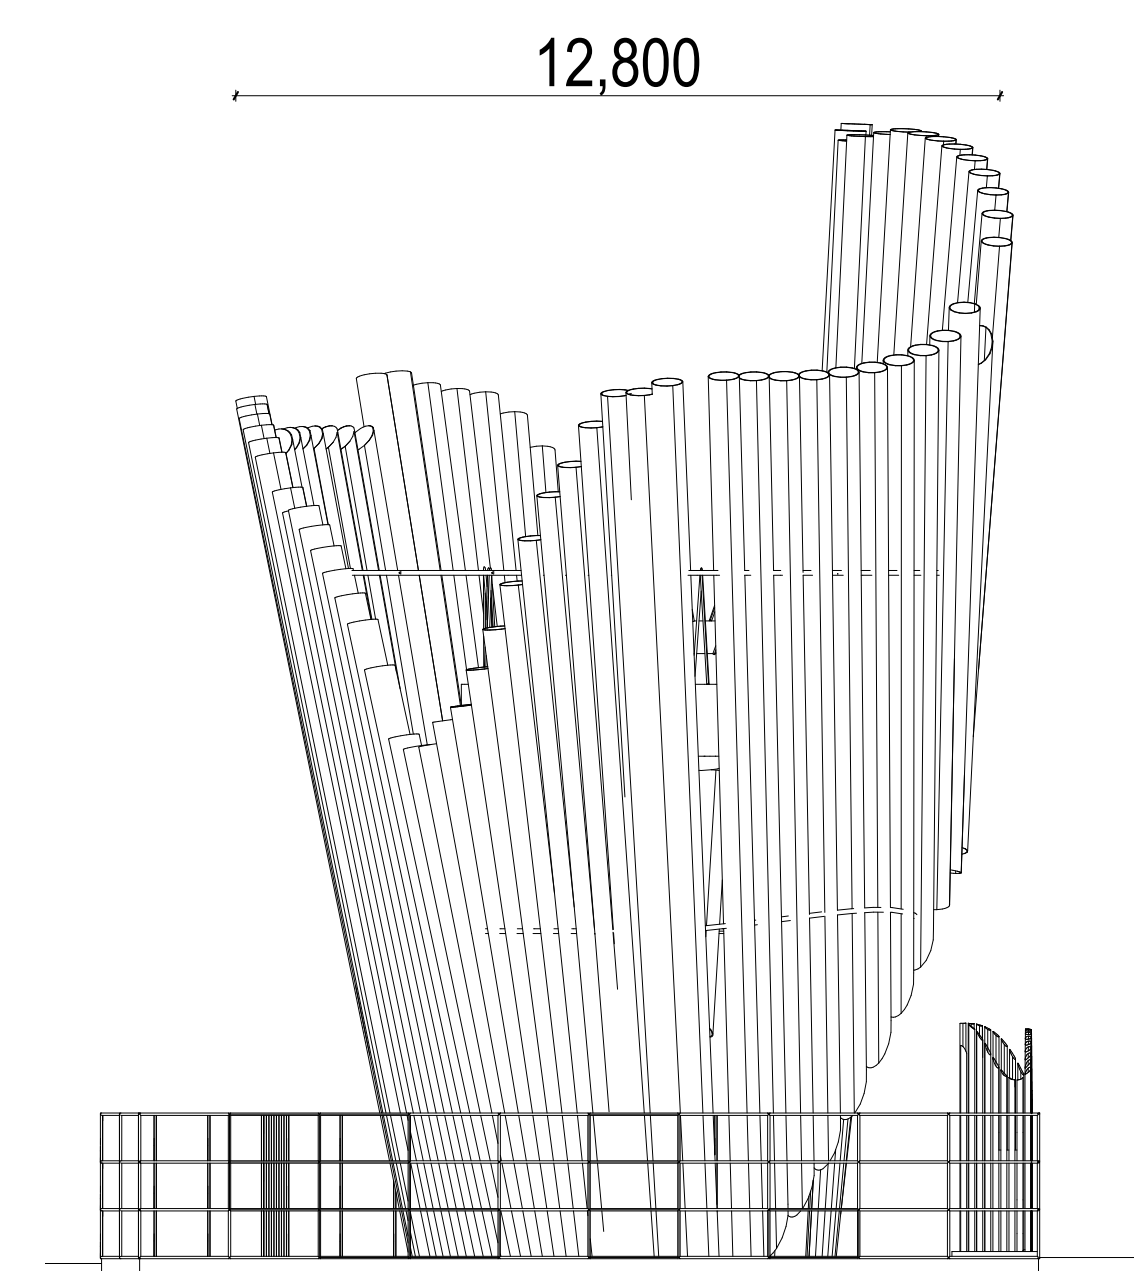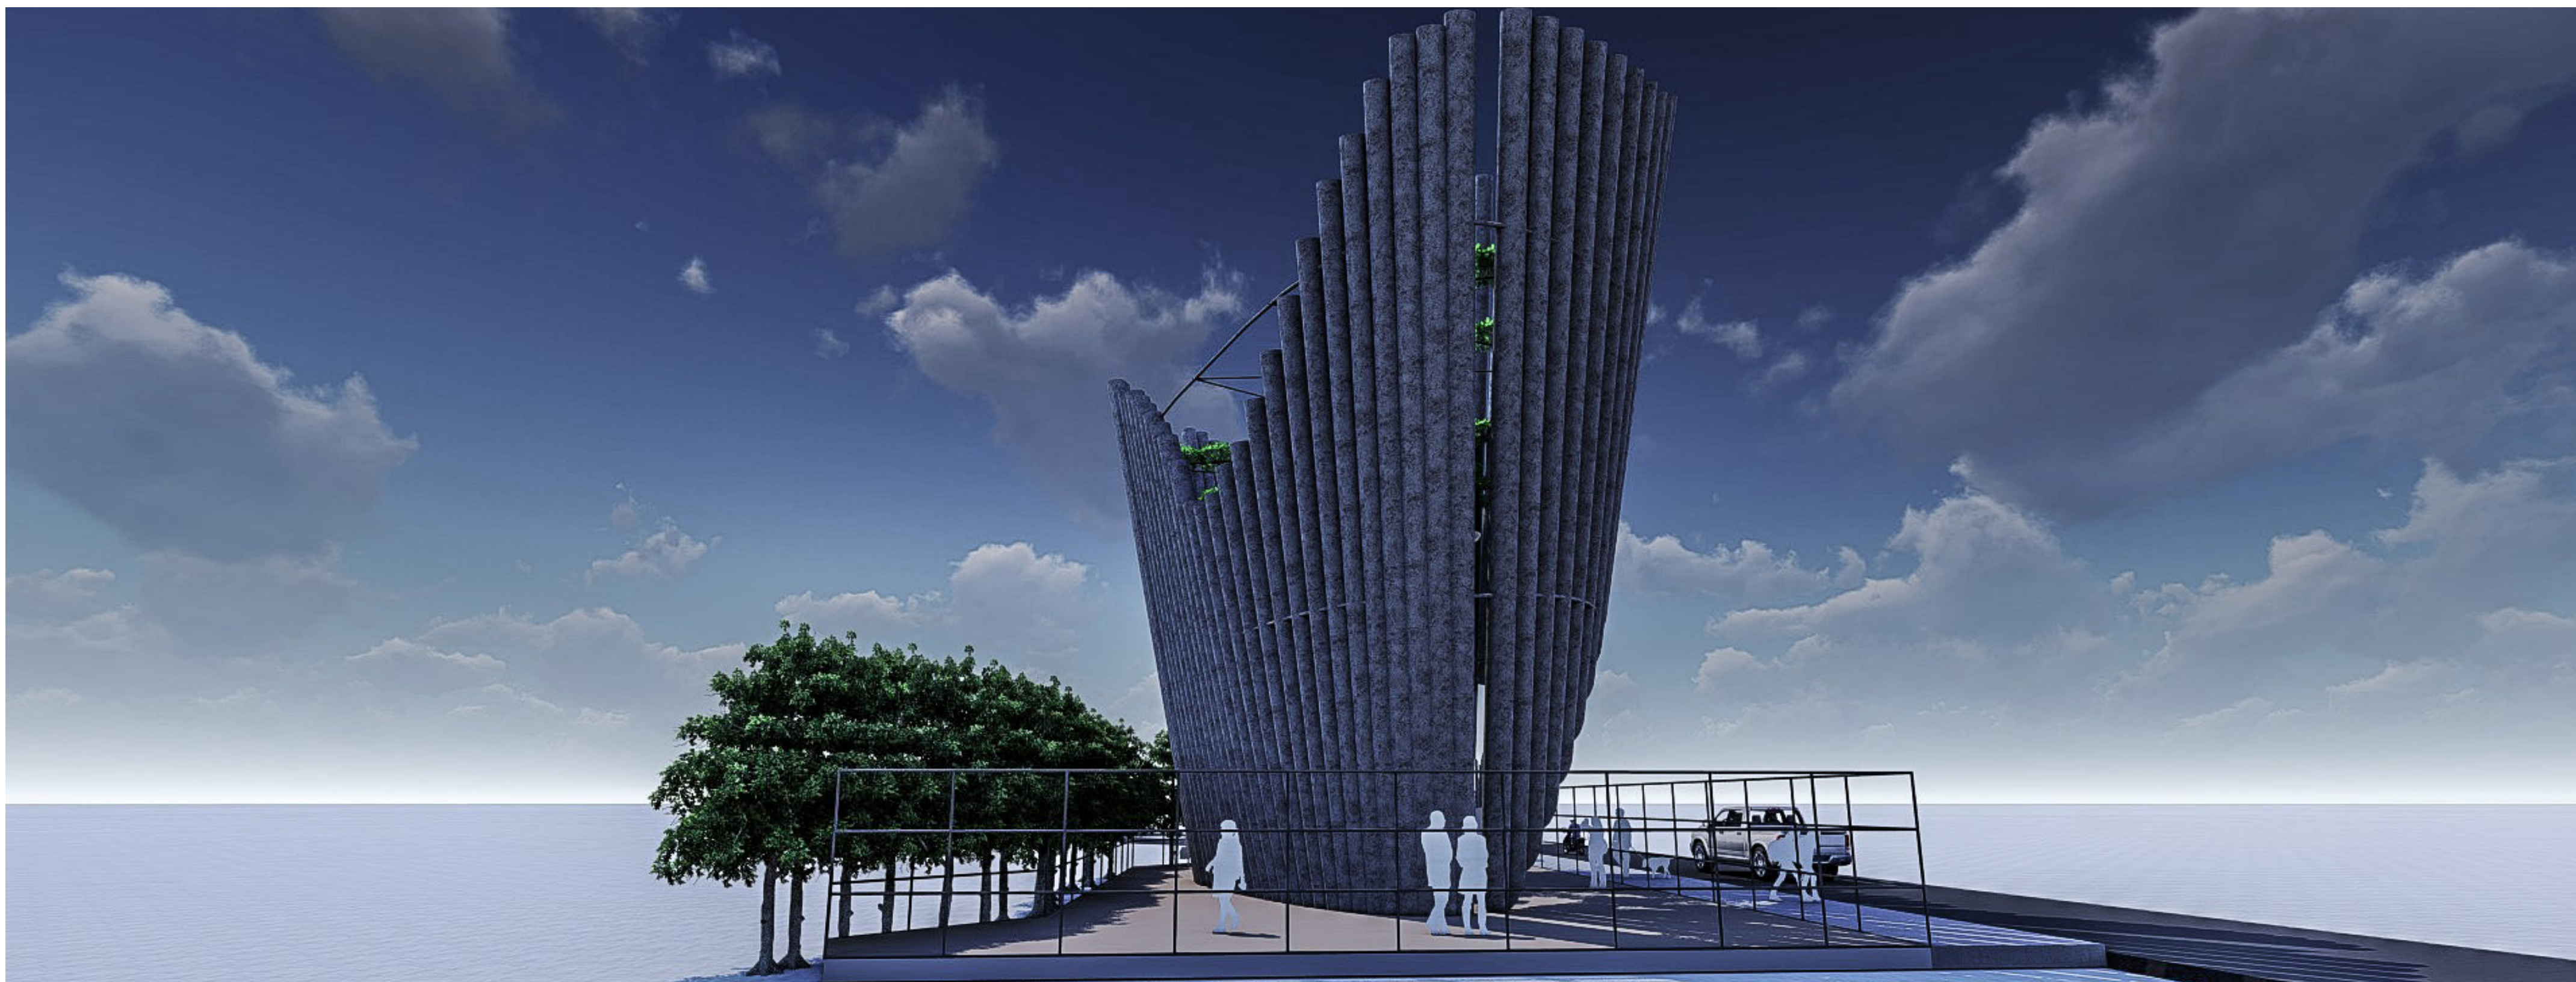

ELEVATION FROM CARA HOUSE DIRECTION. SCALE(1:100)

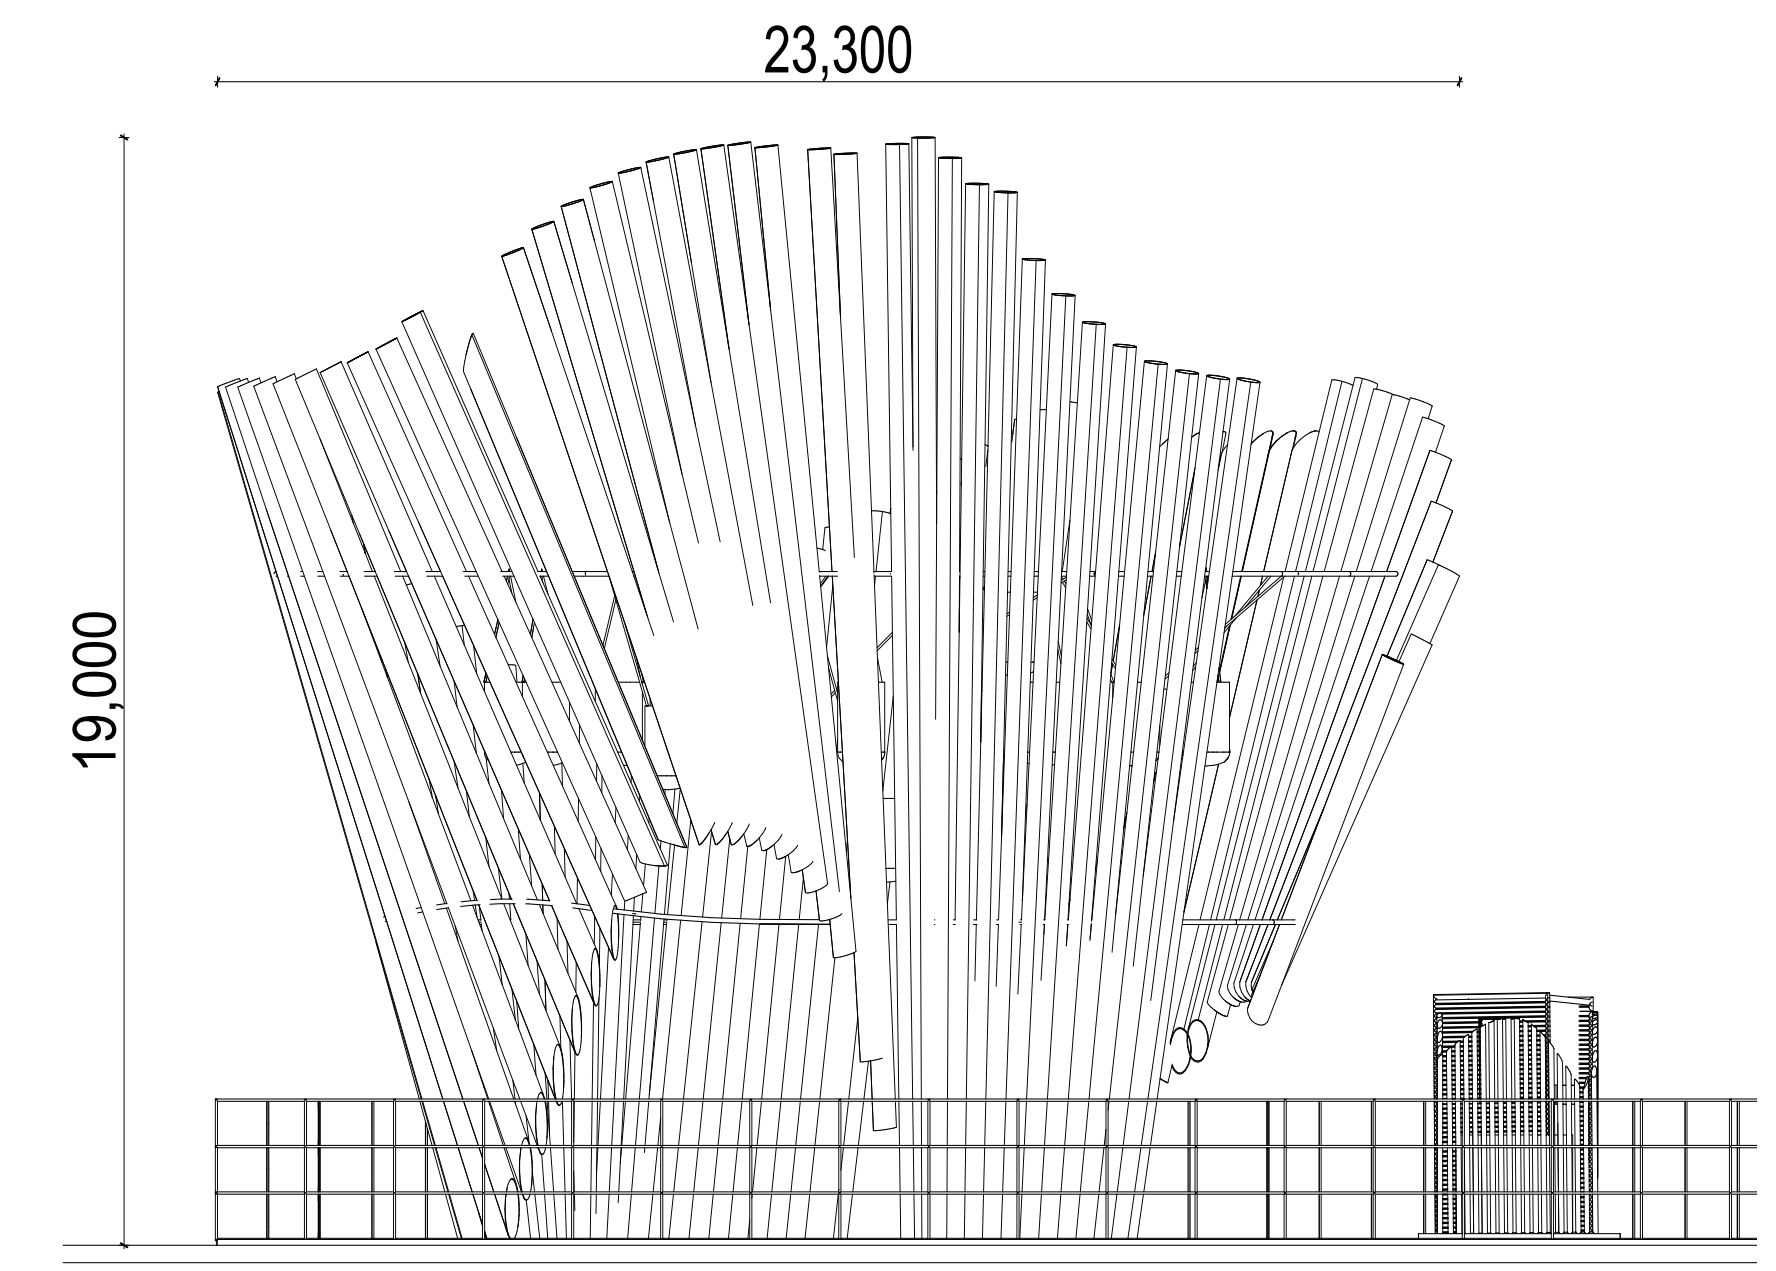

ELEVATION FROM EADE ROAD DIRECTION. SCALE(1:100)