

POLYPHONY



Entrance




View from Seven Sisters Road




Interior View



Site Plan 1:1000

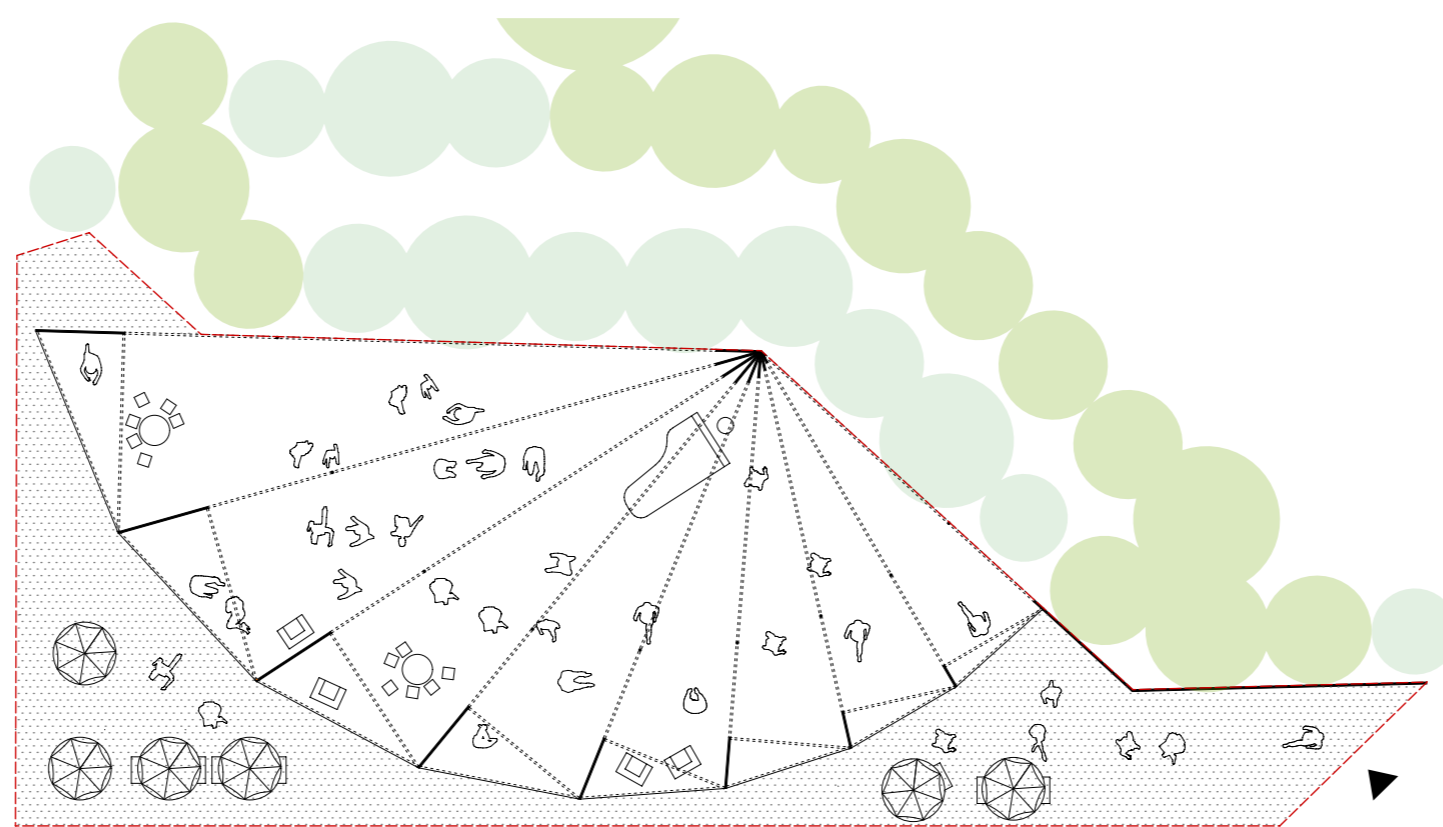


Plan 1:200

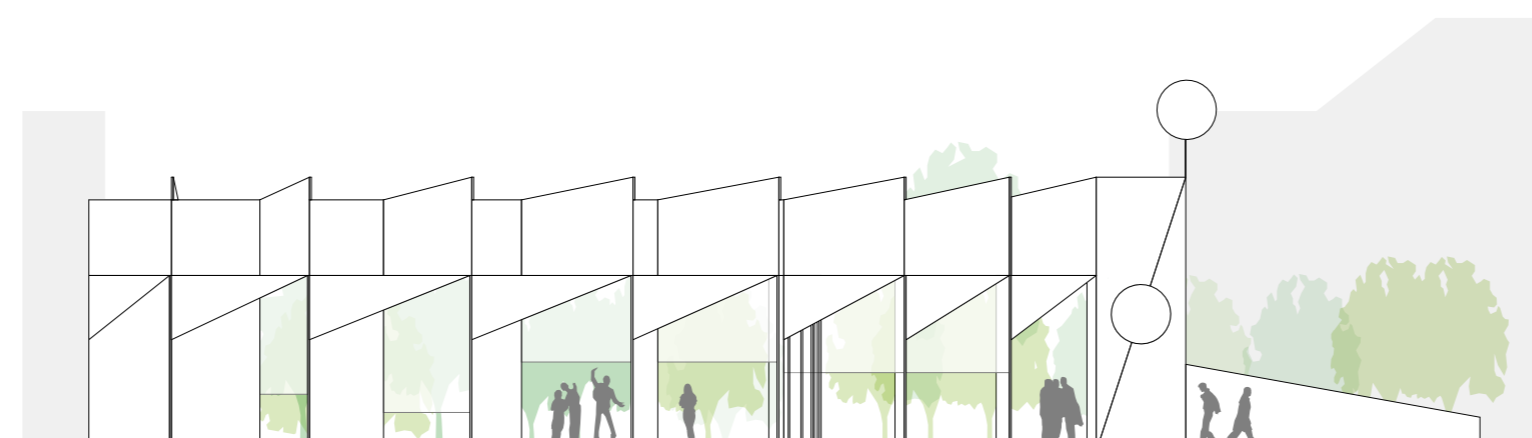


Street Facade 1:200


Fabric Canopy

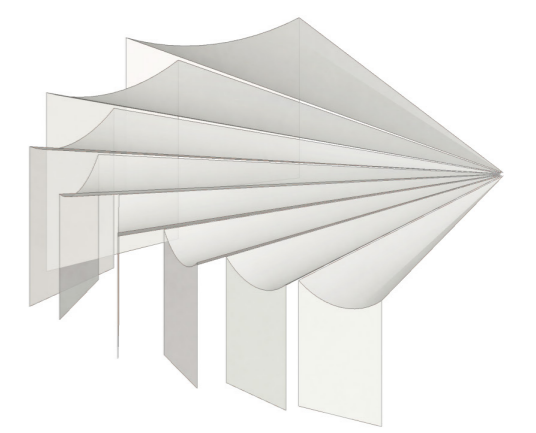

Wooden Beams

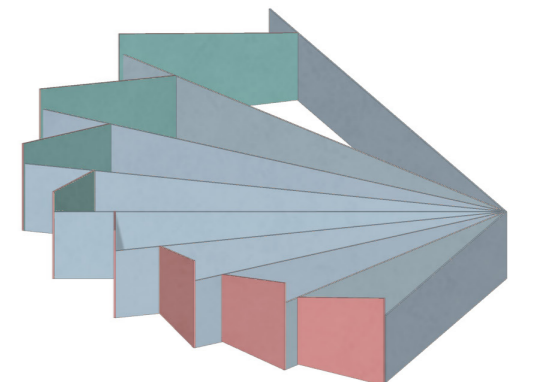

Vertical Structure

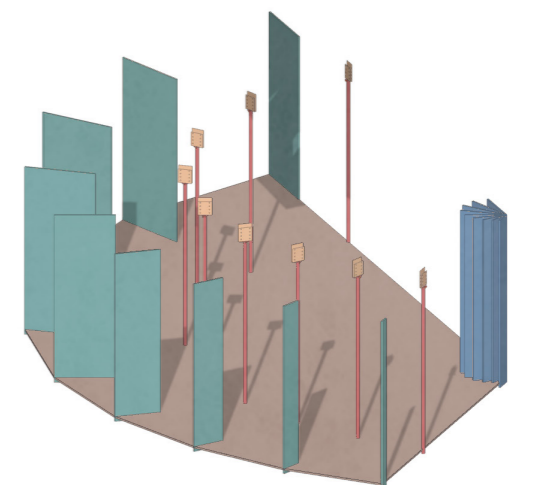

Isometric View

