

TOTTENHAM PAVILION

SPACE FOR ACTION



VIEW FROM THE EASTERN PART

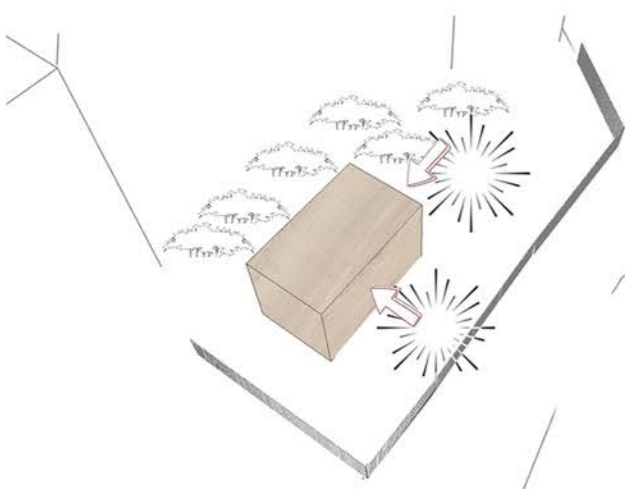


DIAGRAM 1
LOCATING PAVILION
TO THE NORTH
WEST PART OF THE
PLOT.
GAINING FREE SPACE
FROM THE SOUTH
AND EAST PART OF
THE SITE

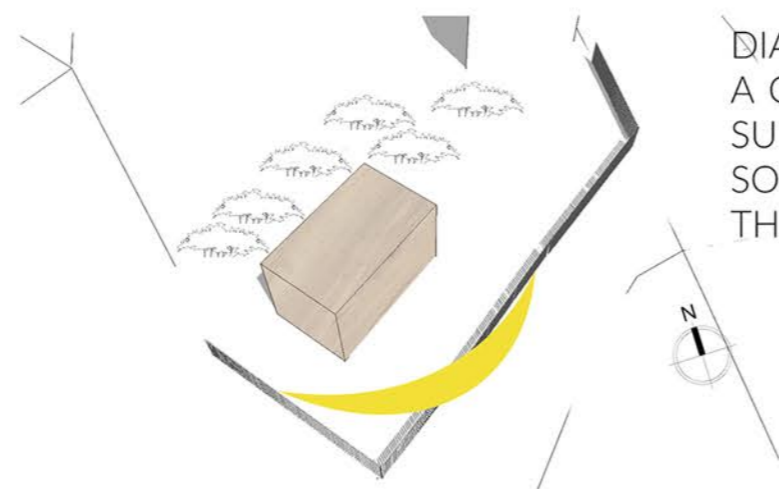


DIAGRAM 2
ACHIEVING
SUNLIGHT AT THE
SOUTH PART OF
THE SITE

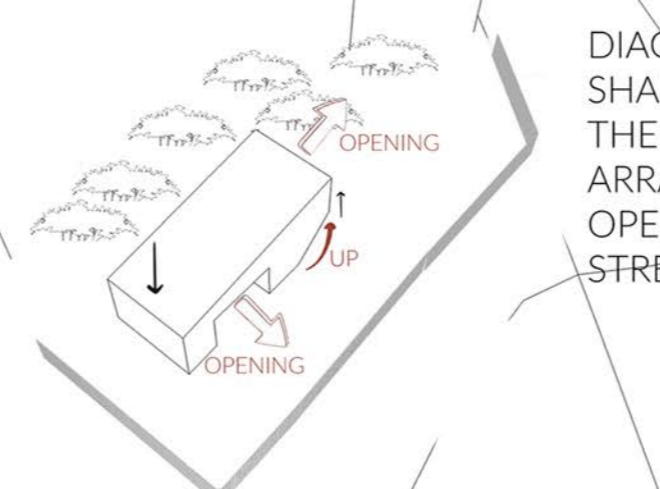


DIAGRAM 3
SHAPING THE FORM OF
THE PAVILION
ARRANGEMENT OF THE
OPENINGS FROM THE
STREET SIDE




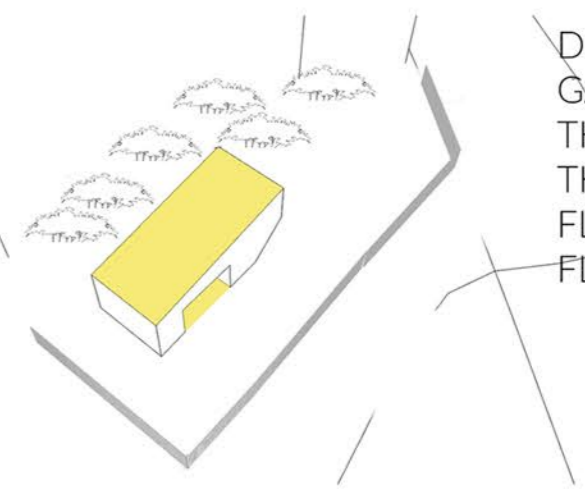



DIAGRAM 4
GAINING SPACE FOR
THE ACTIVITIES ON
THE GROUND
FLOOR AND FIRST
FLOOR

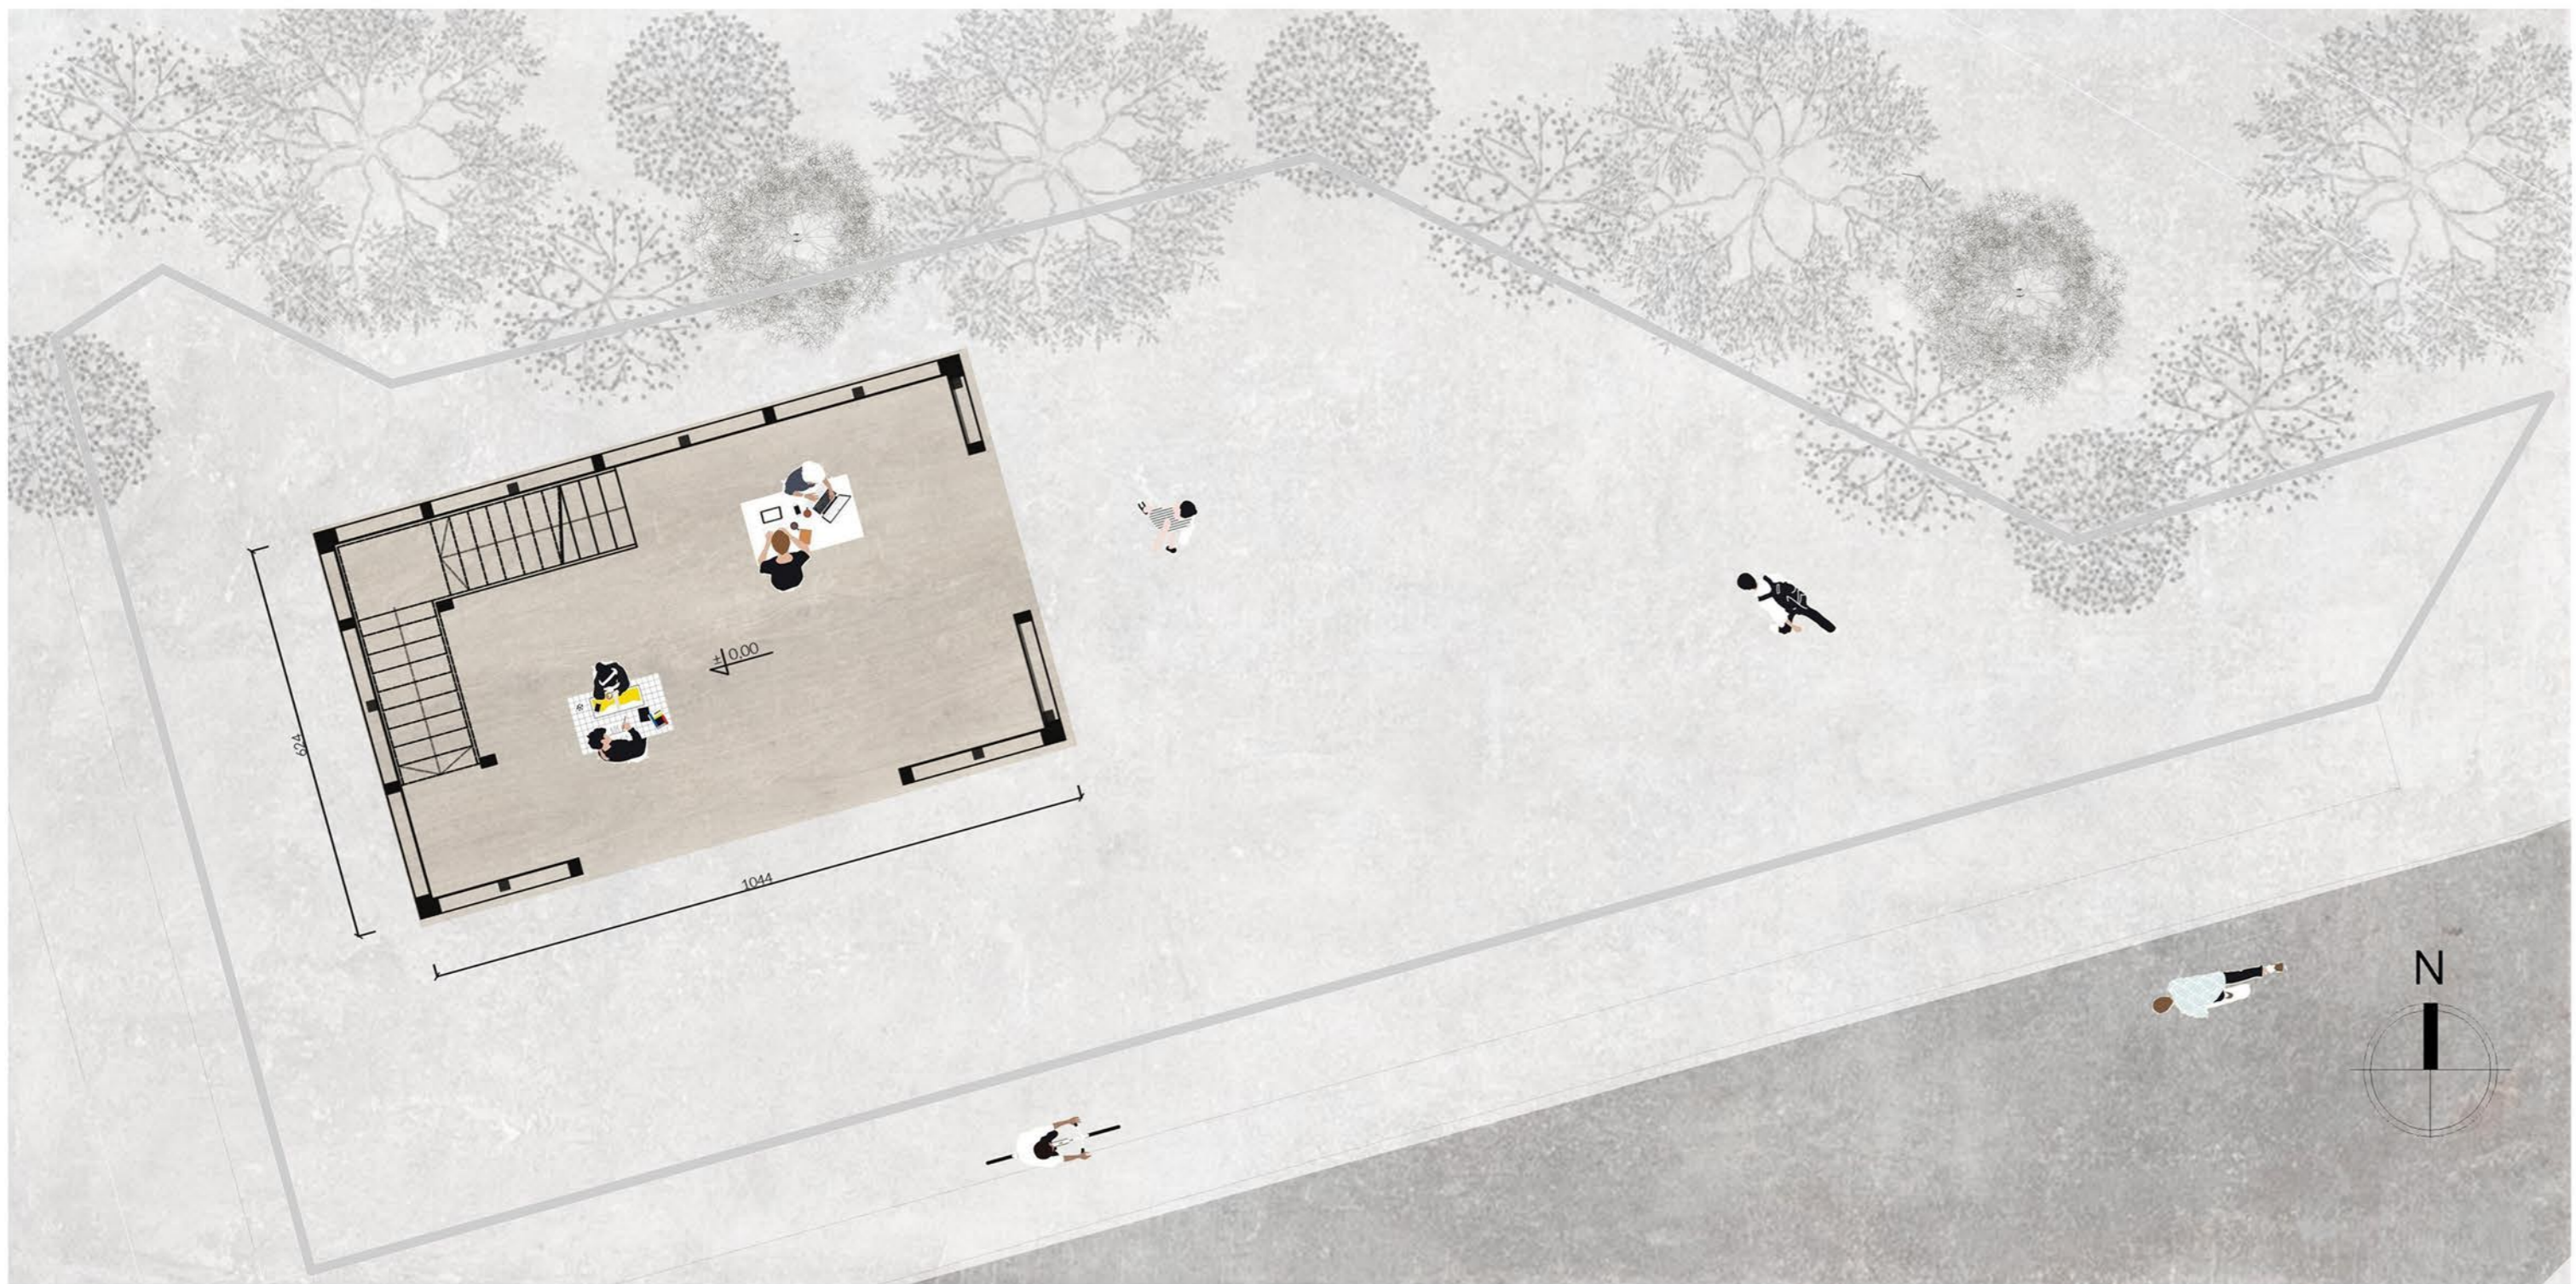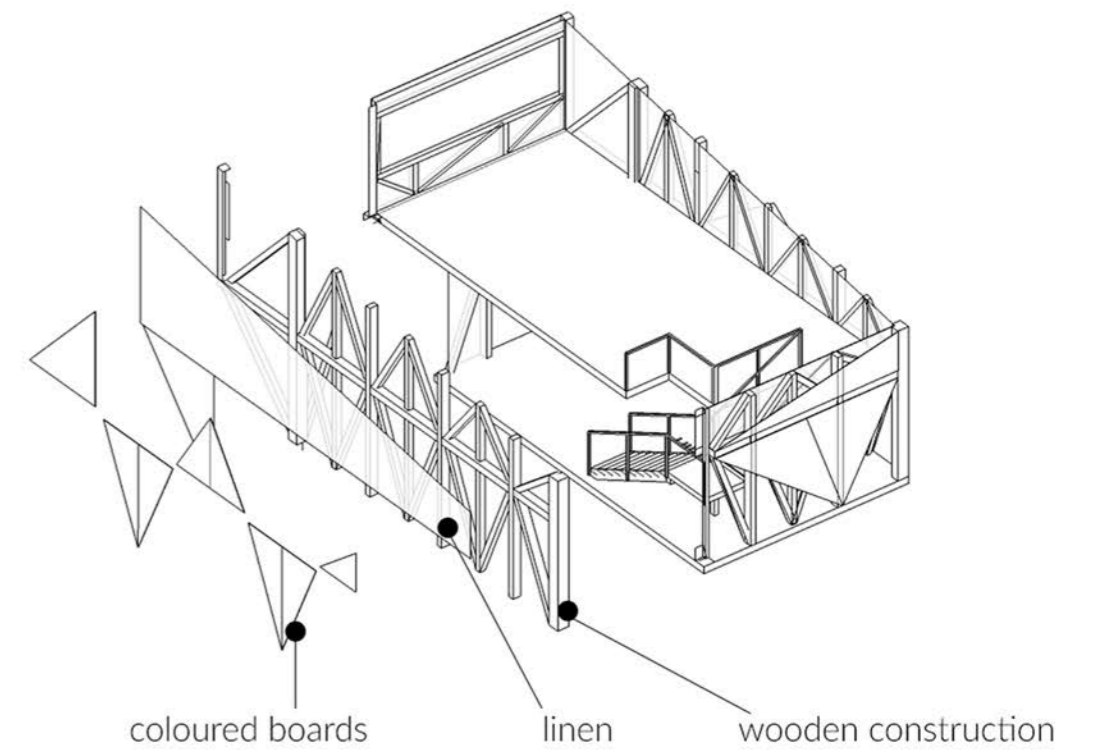


SITE PLAN; GROUND FLOOR 1:100

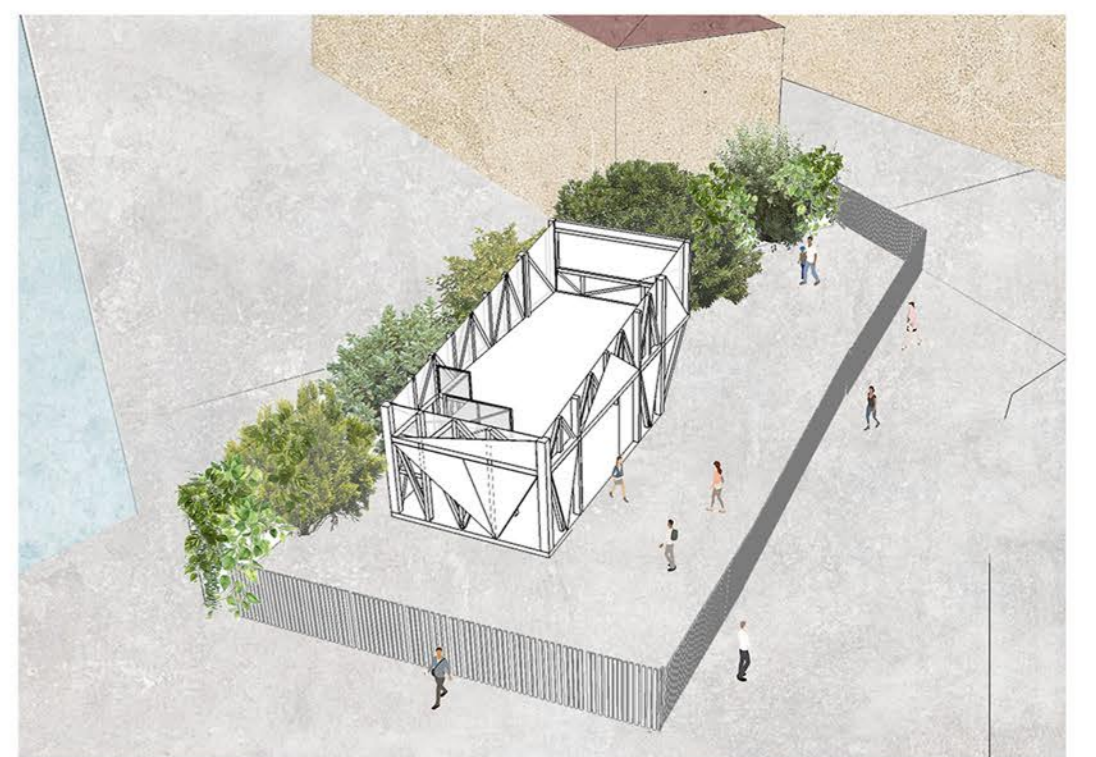


MATERIALS DIAGRAM

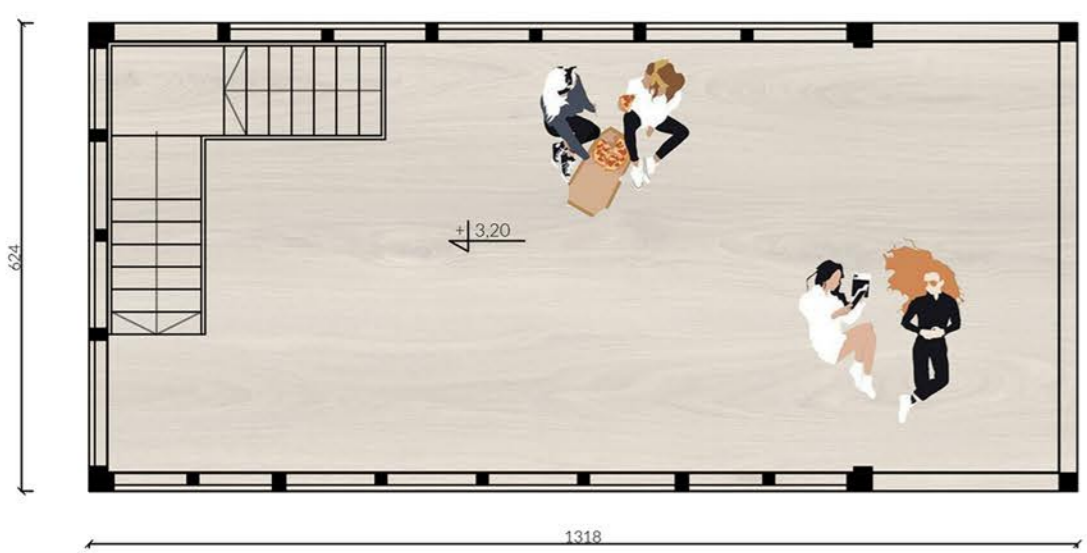


FIRST FLOOR PLAN 1:100

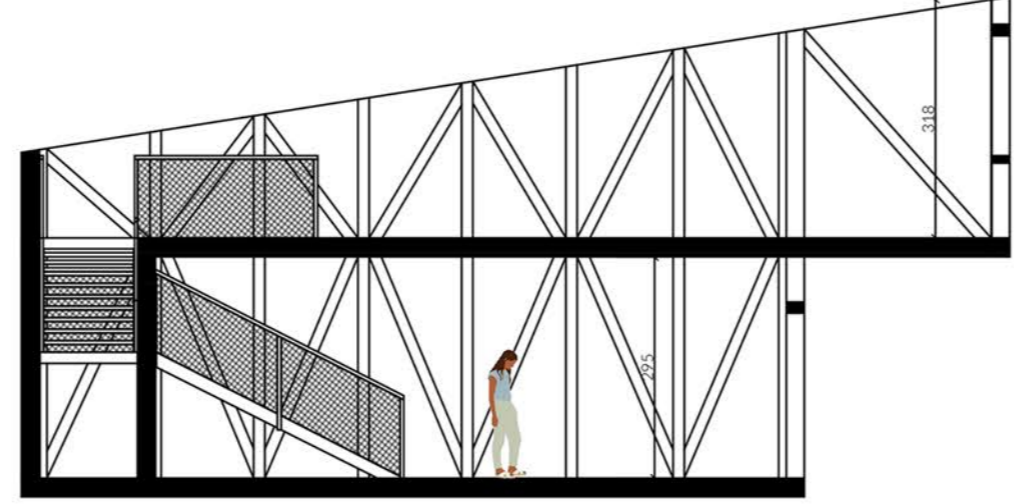

SECTION 1-1 1:100

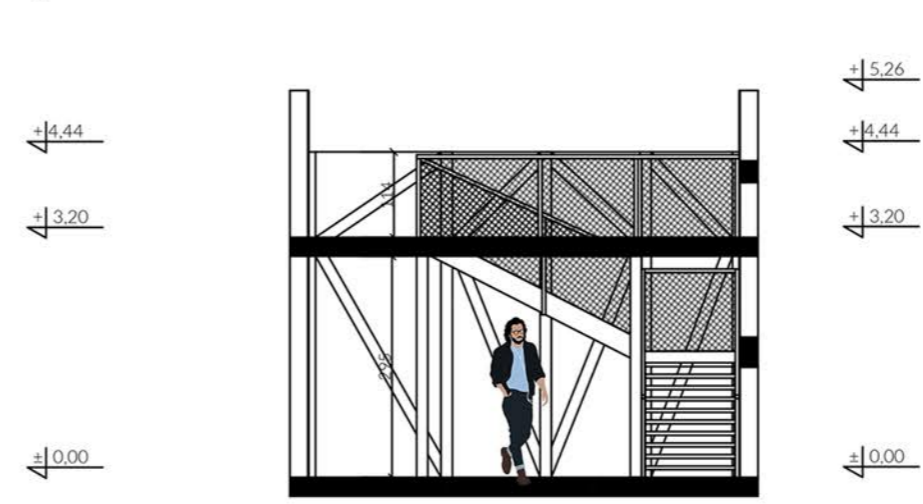


SECTION 2-2 1:100

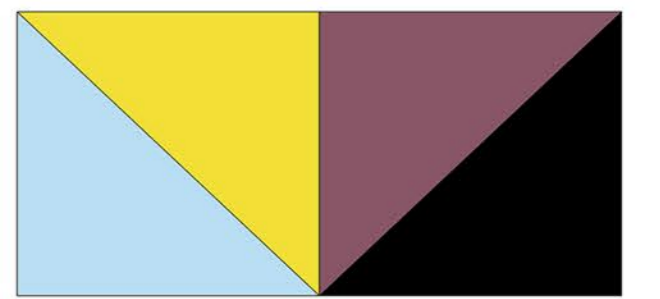


DIAGRAMS OF THE COLOUR
DISTRIBUTION - COLOURED
BOARDS




SOUTH ELEVATION 1:100

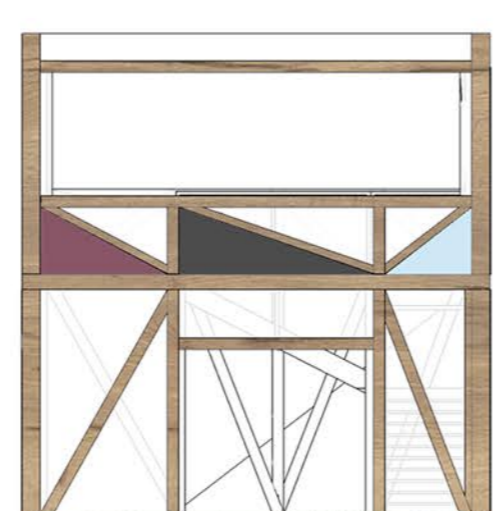

EAST ELEVATION 1:100

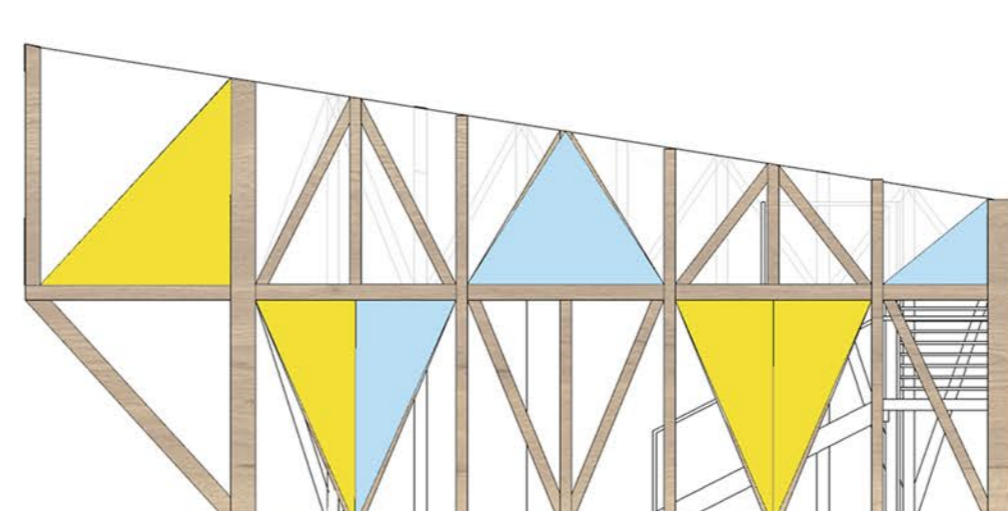

NORTH ELEVATION 1:100

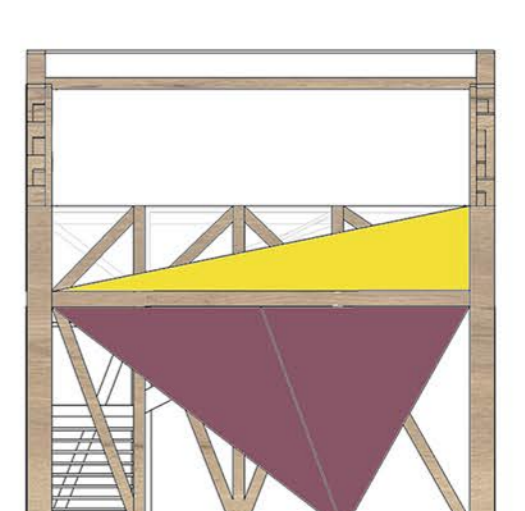

WEST ELEVATION 1:100