

BAMBOO STRUCTURE WITH RATTAN INFILL



VIEW FROM REAR GATE




VIEW FROM ENTRANCE




FRONT ELEVATION



ROOF PLAN

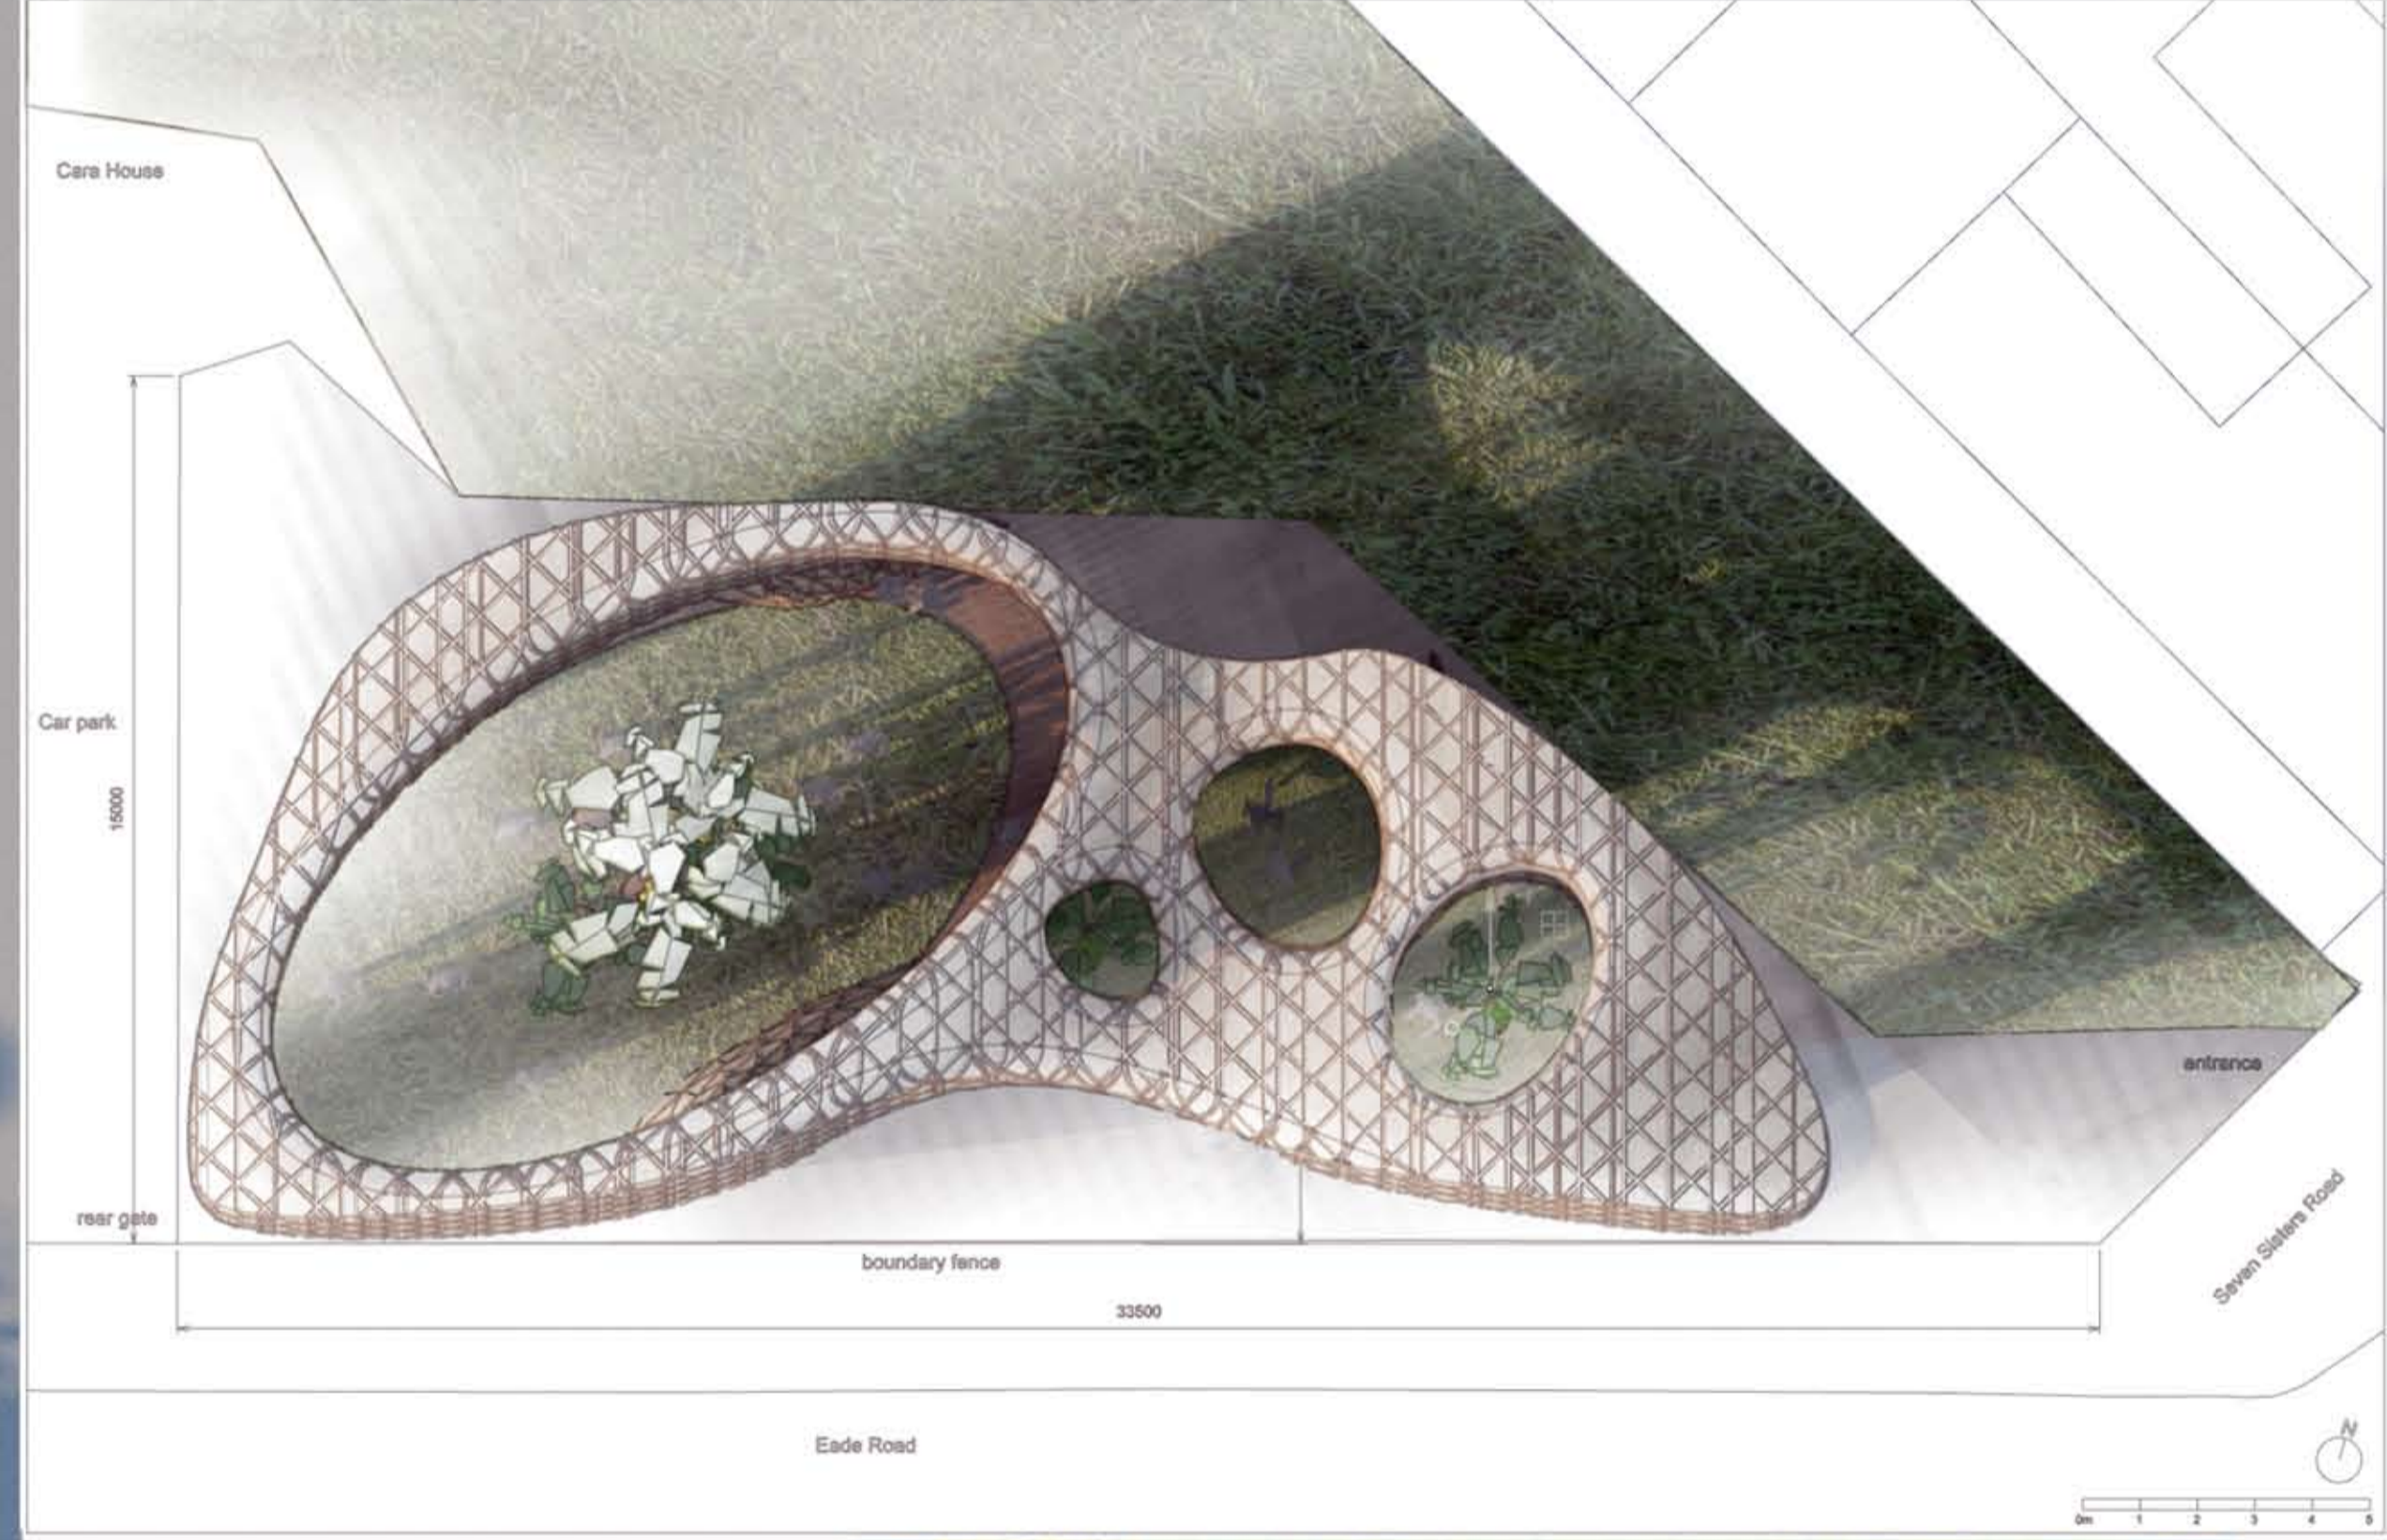

ISOMETRIC VIEW

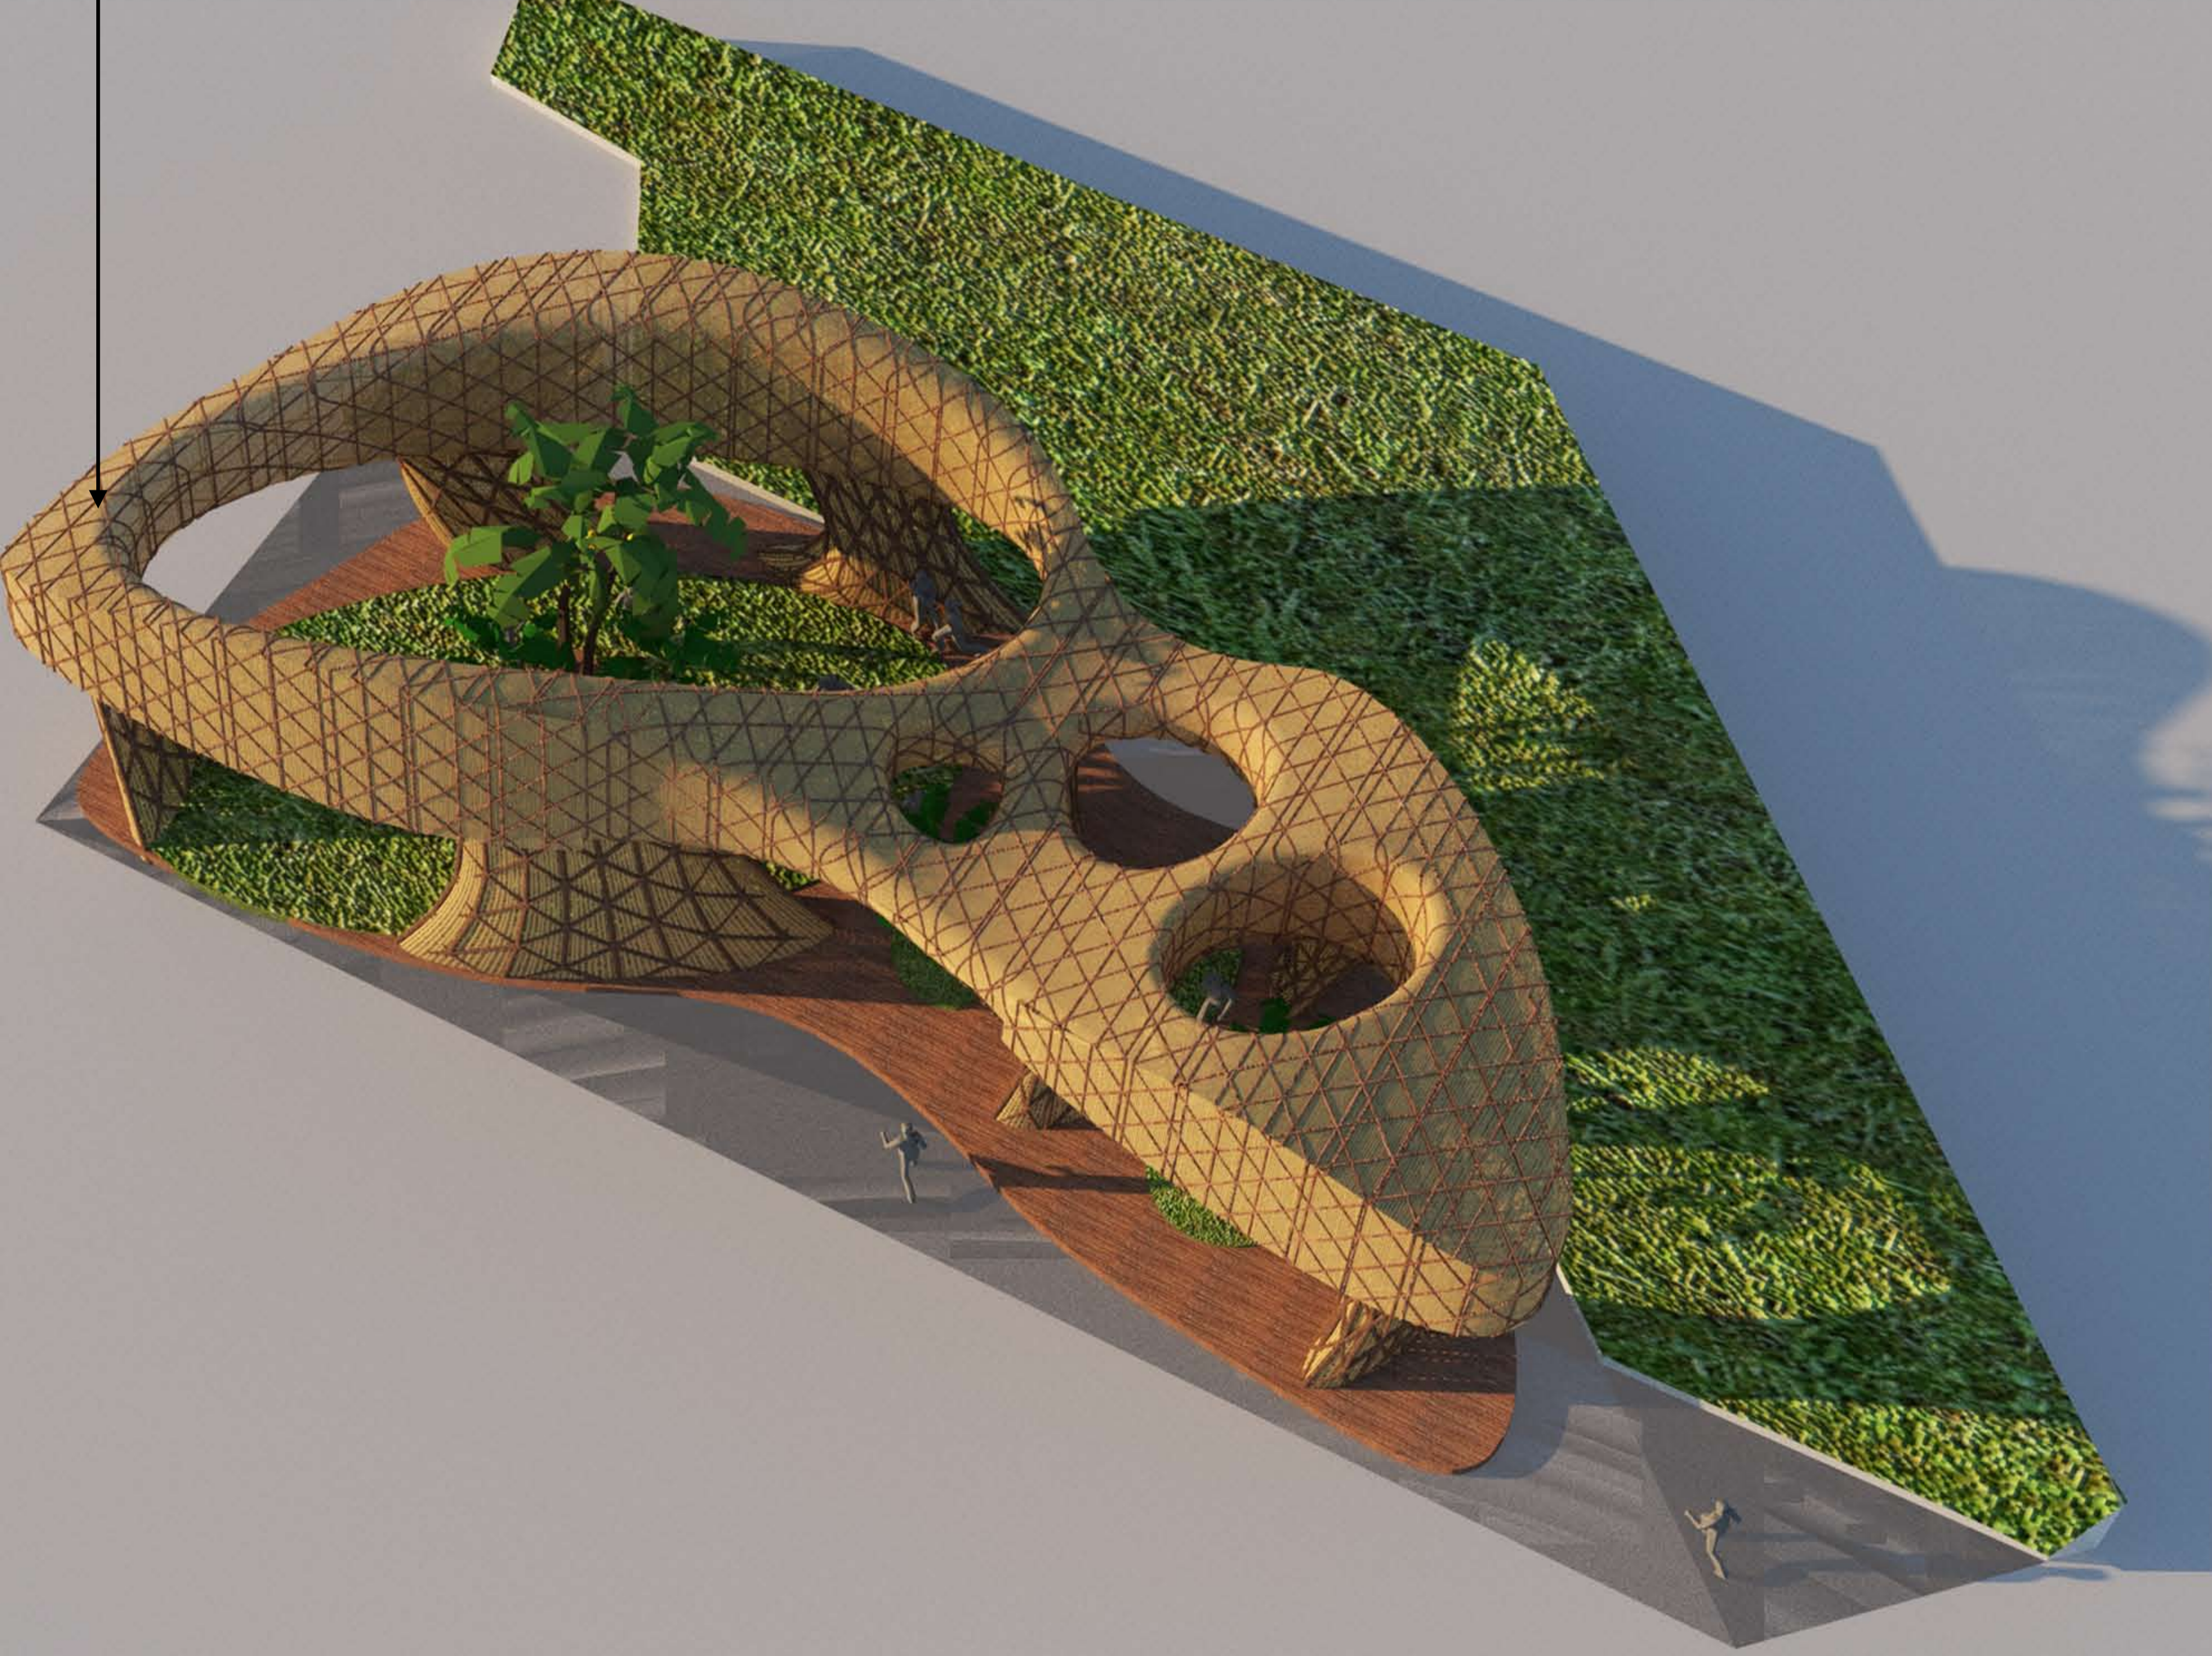

ISOMETRIC VIEW

