




Staggered Plan

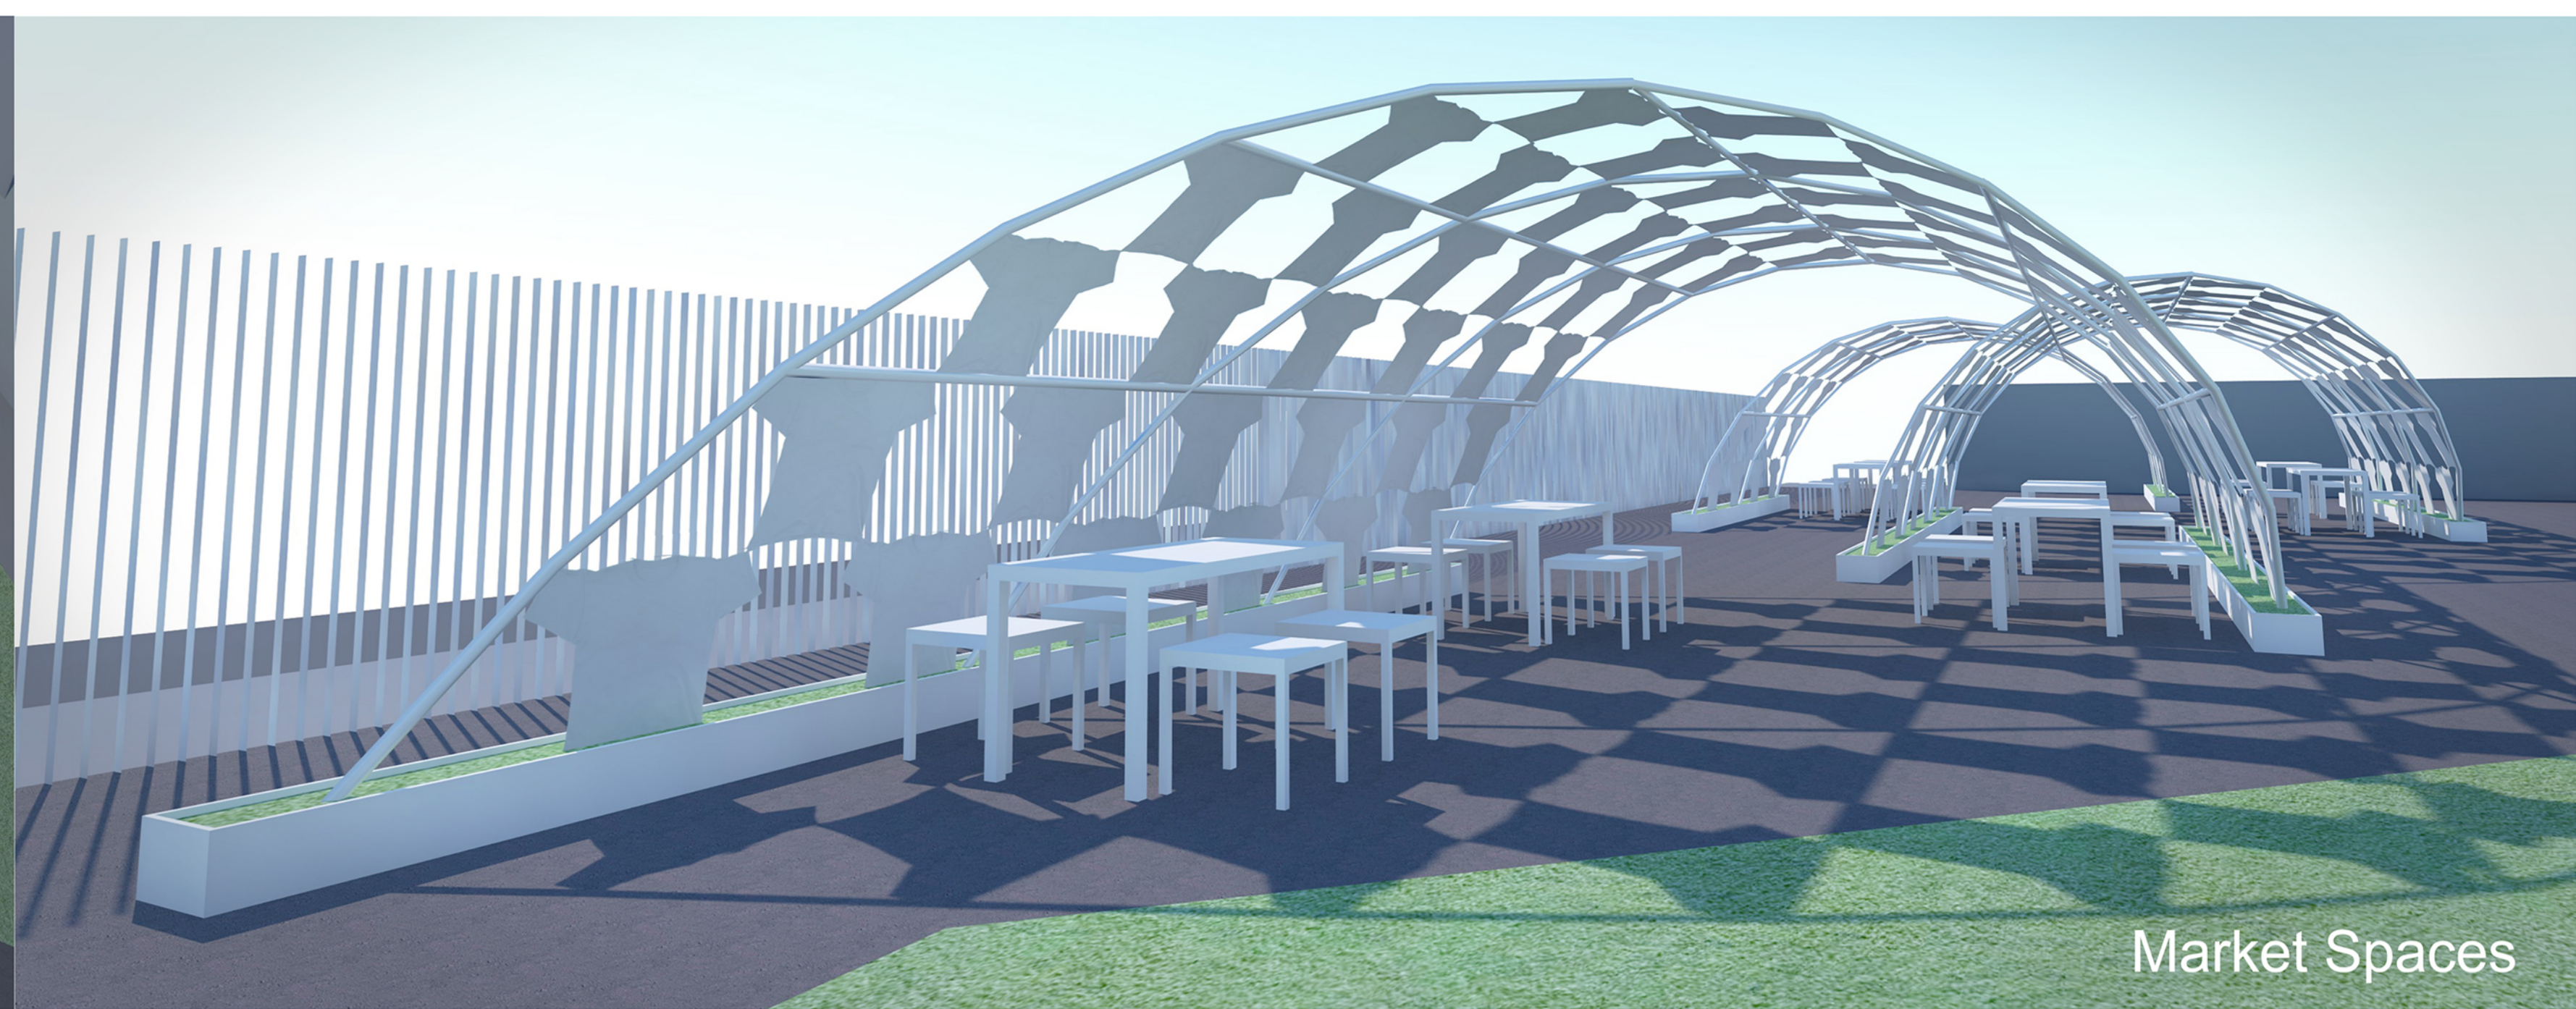

Market Spaces

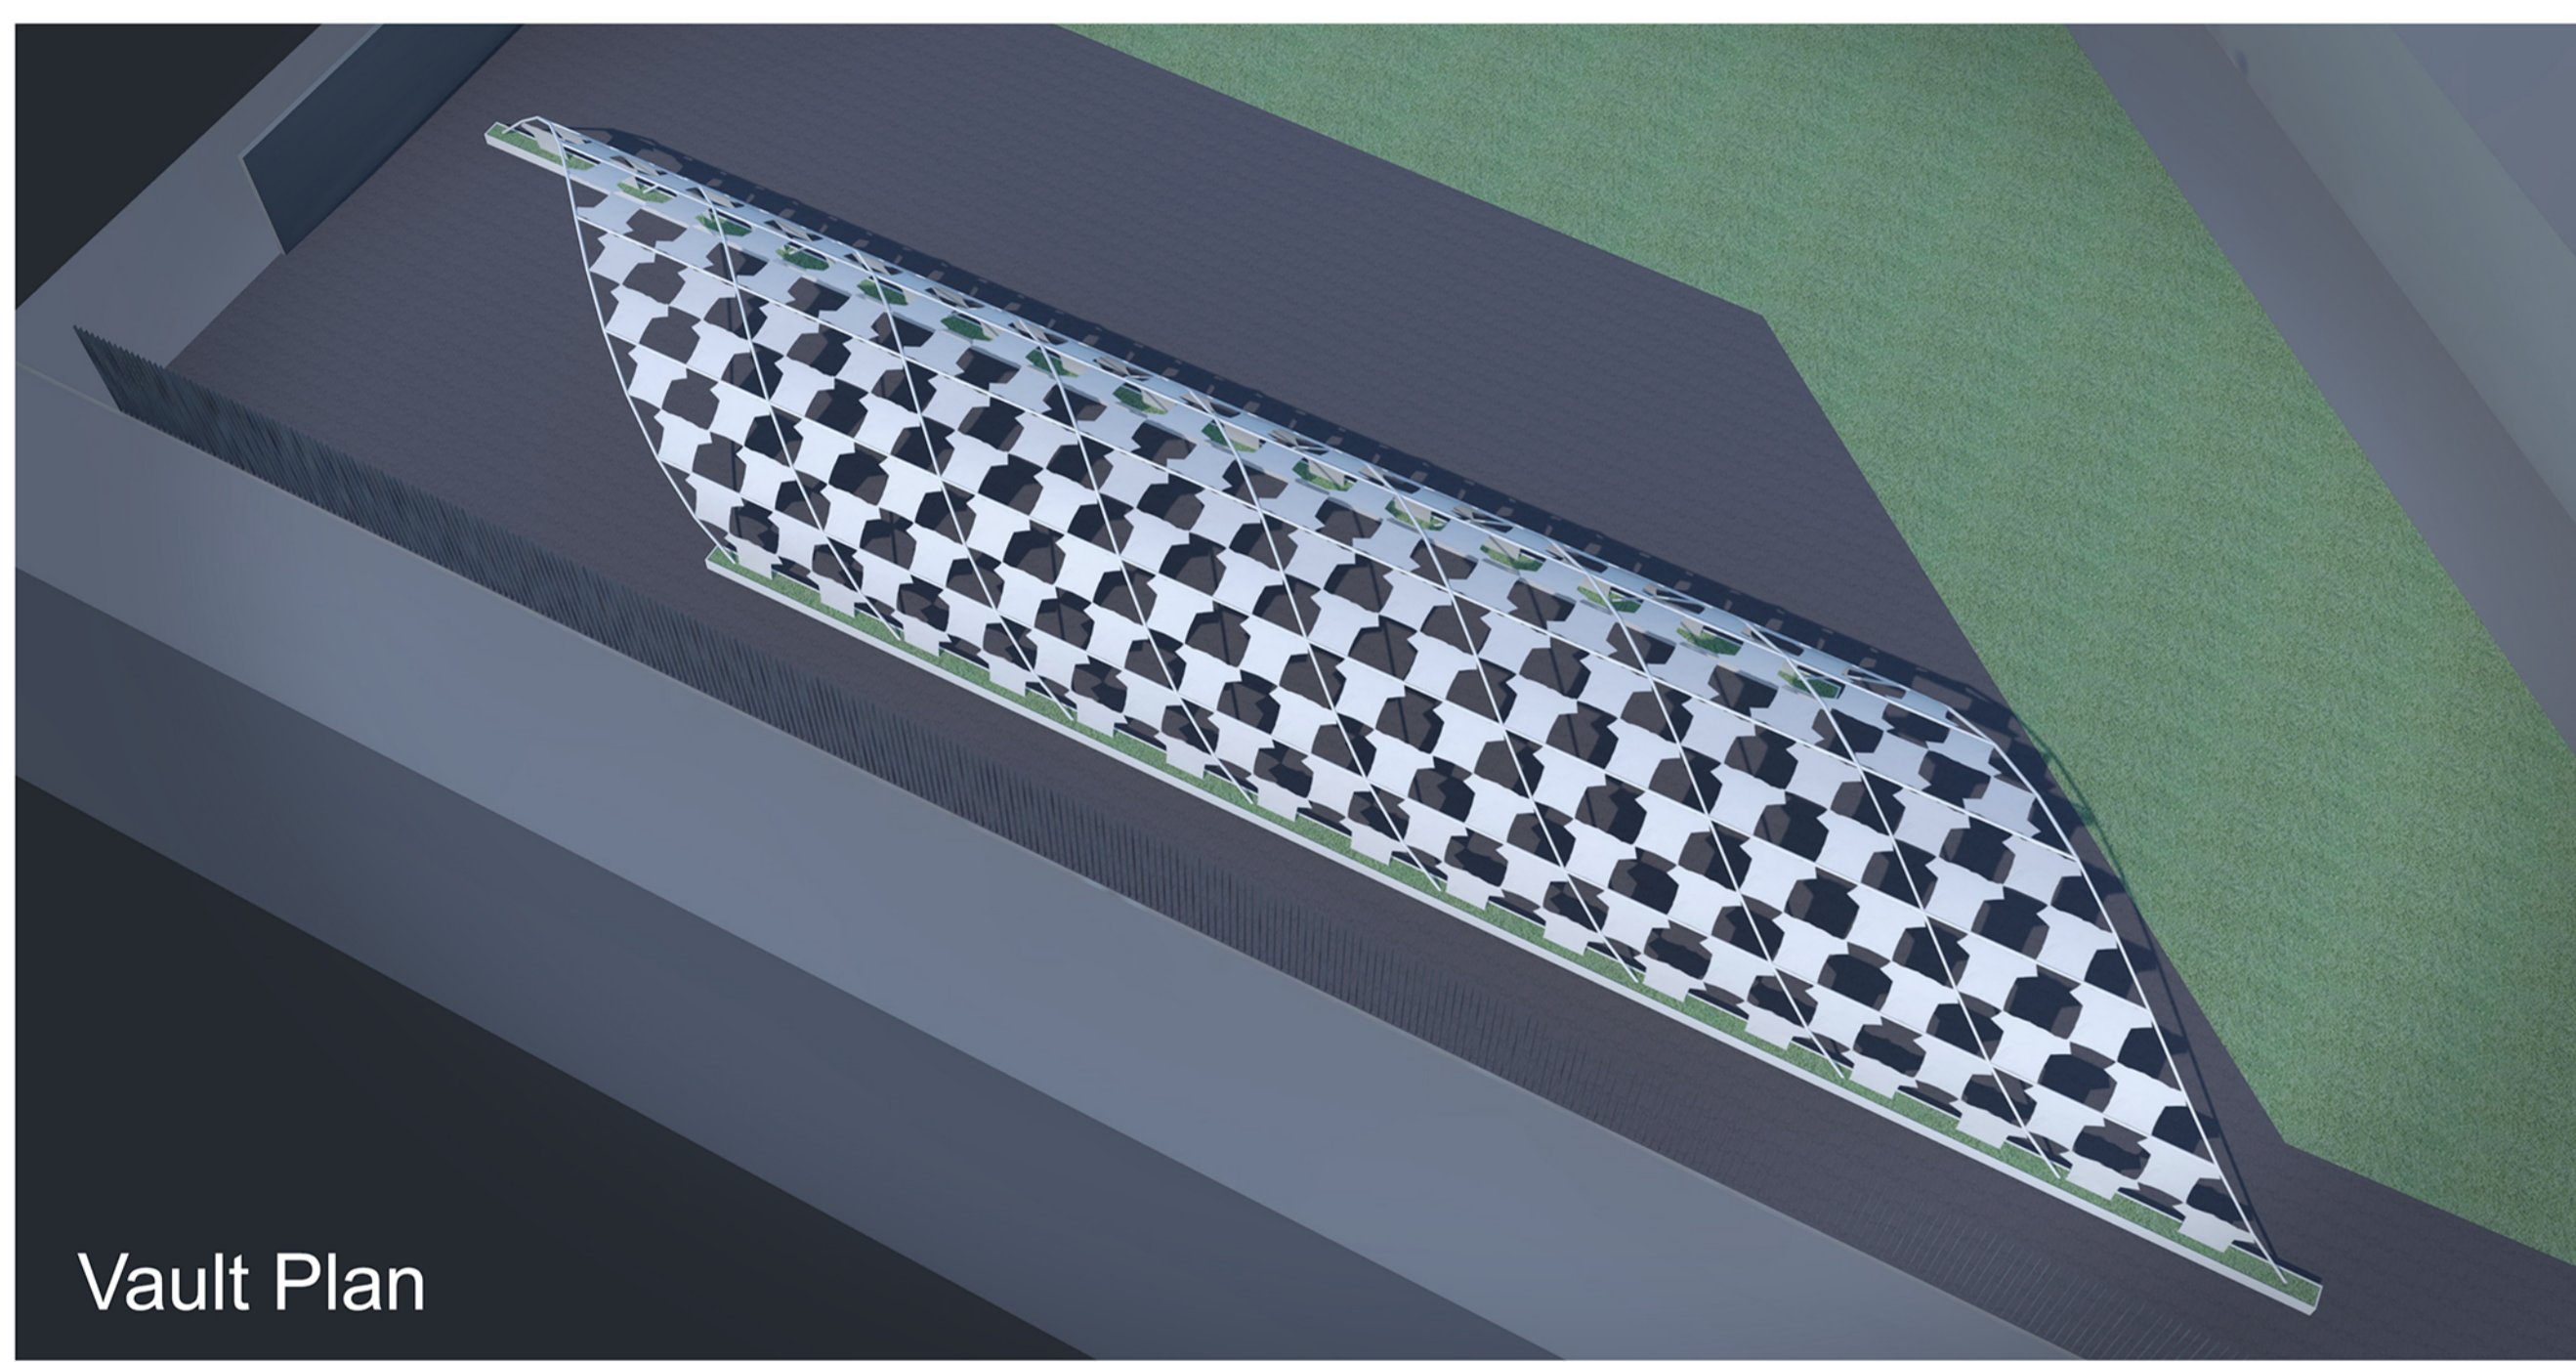


Vault Plan

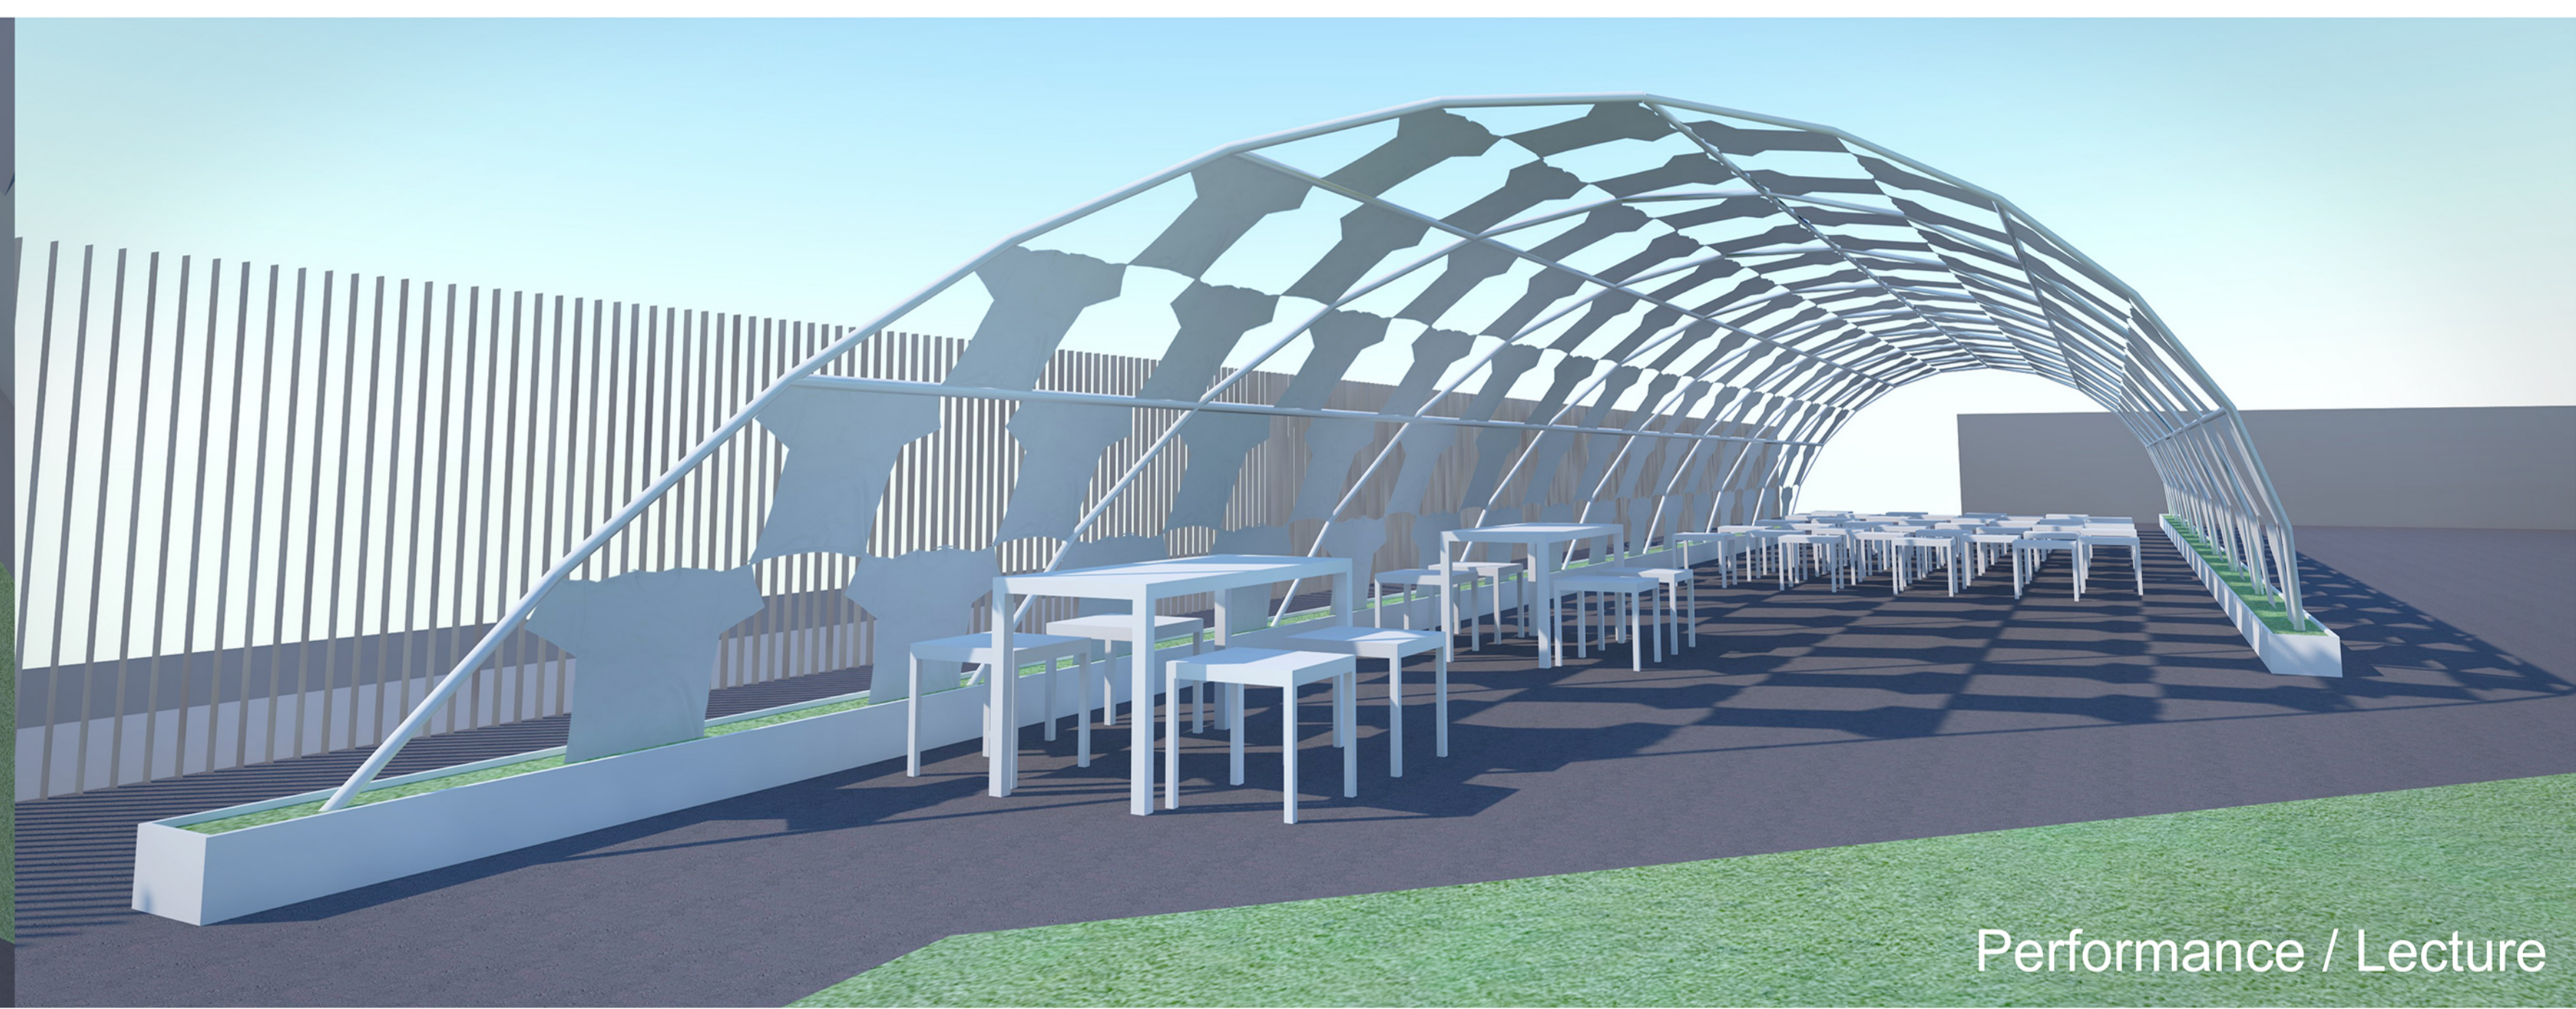


Performance / Lecture

Built of PVC pipes and white t-shirts, a symbol of casual lifestyle and hand-ons attitude against gentrification, the **TT Pavilion** offers a simple yet flexible solution. The PVC arch modules can be constructed by layman and rearranged to suit different planning configurations. The structure is anchored in weighted planter boxes, which can be DIY or purchased easily. White t-shirts collected from neighbourhood will be secured by clamps or plastic straps on pipes. Alternatively, new t-shirts with designed prints can be used and resale afterwards. For better water-proofing, water repellent spray can be applied on t-shirts.

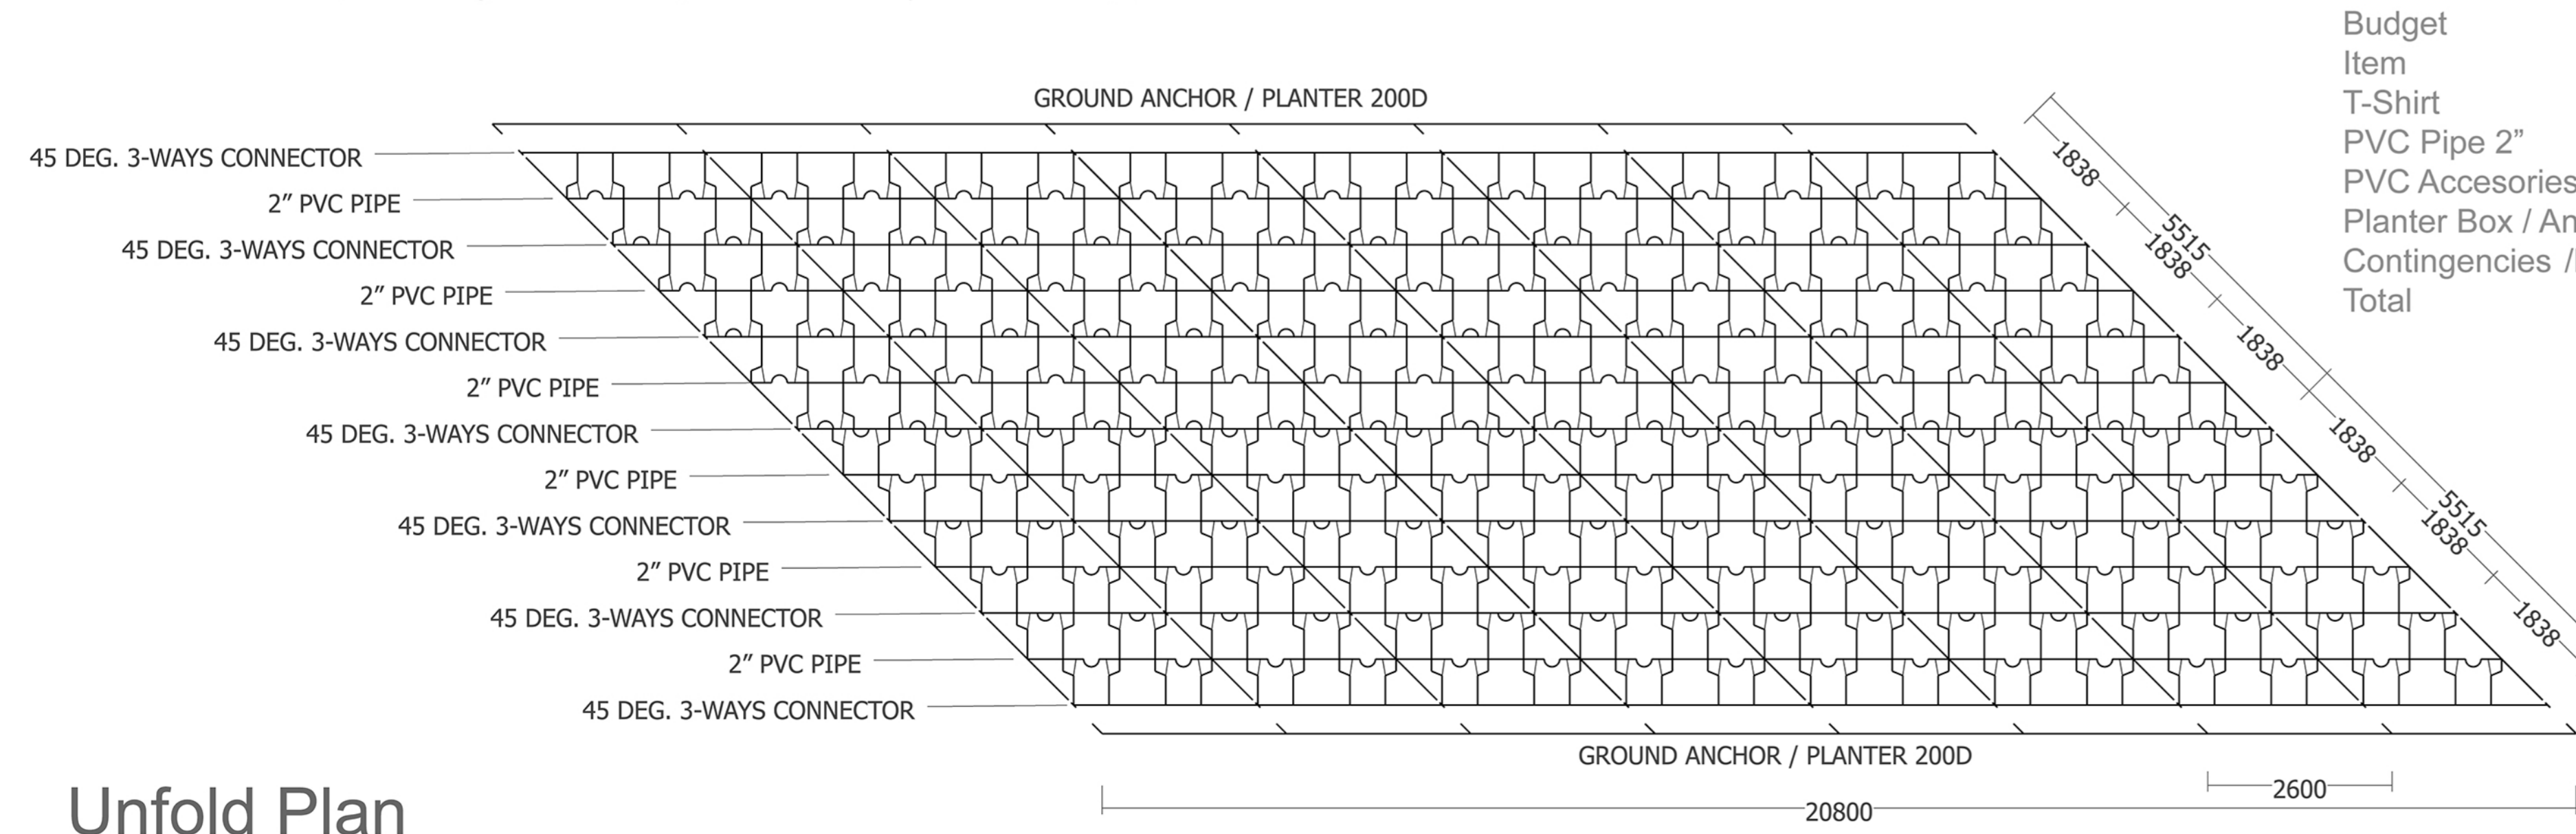

Unfold Plan

Budget Item	Qty.	Unit(£)	Total
T-Shirt	192	10	1920
PVC Pipe 2"	94m	10	940
PVC Accessories	126	5	630
Planter Box / Anchor	42m	25	1050
Contingencies /Misc.			460
Total			5000

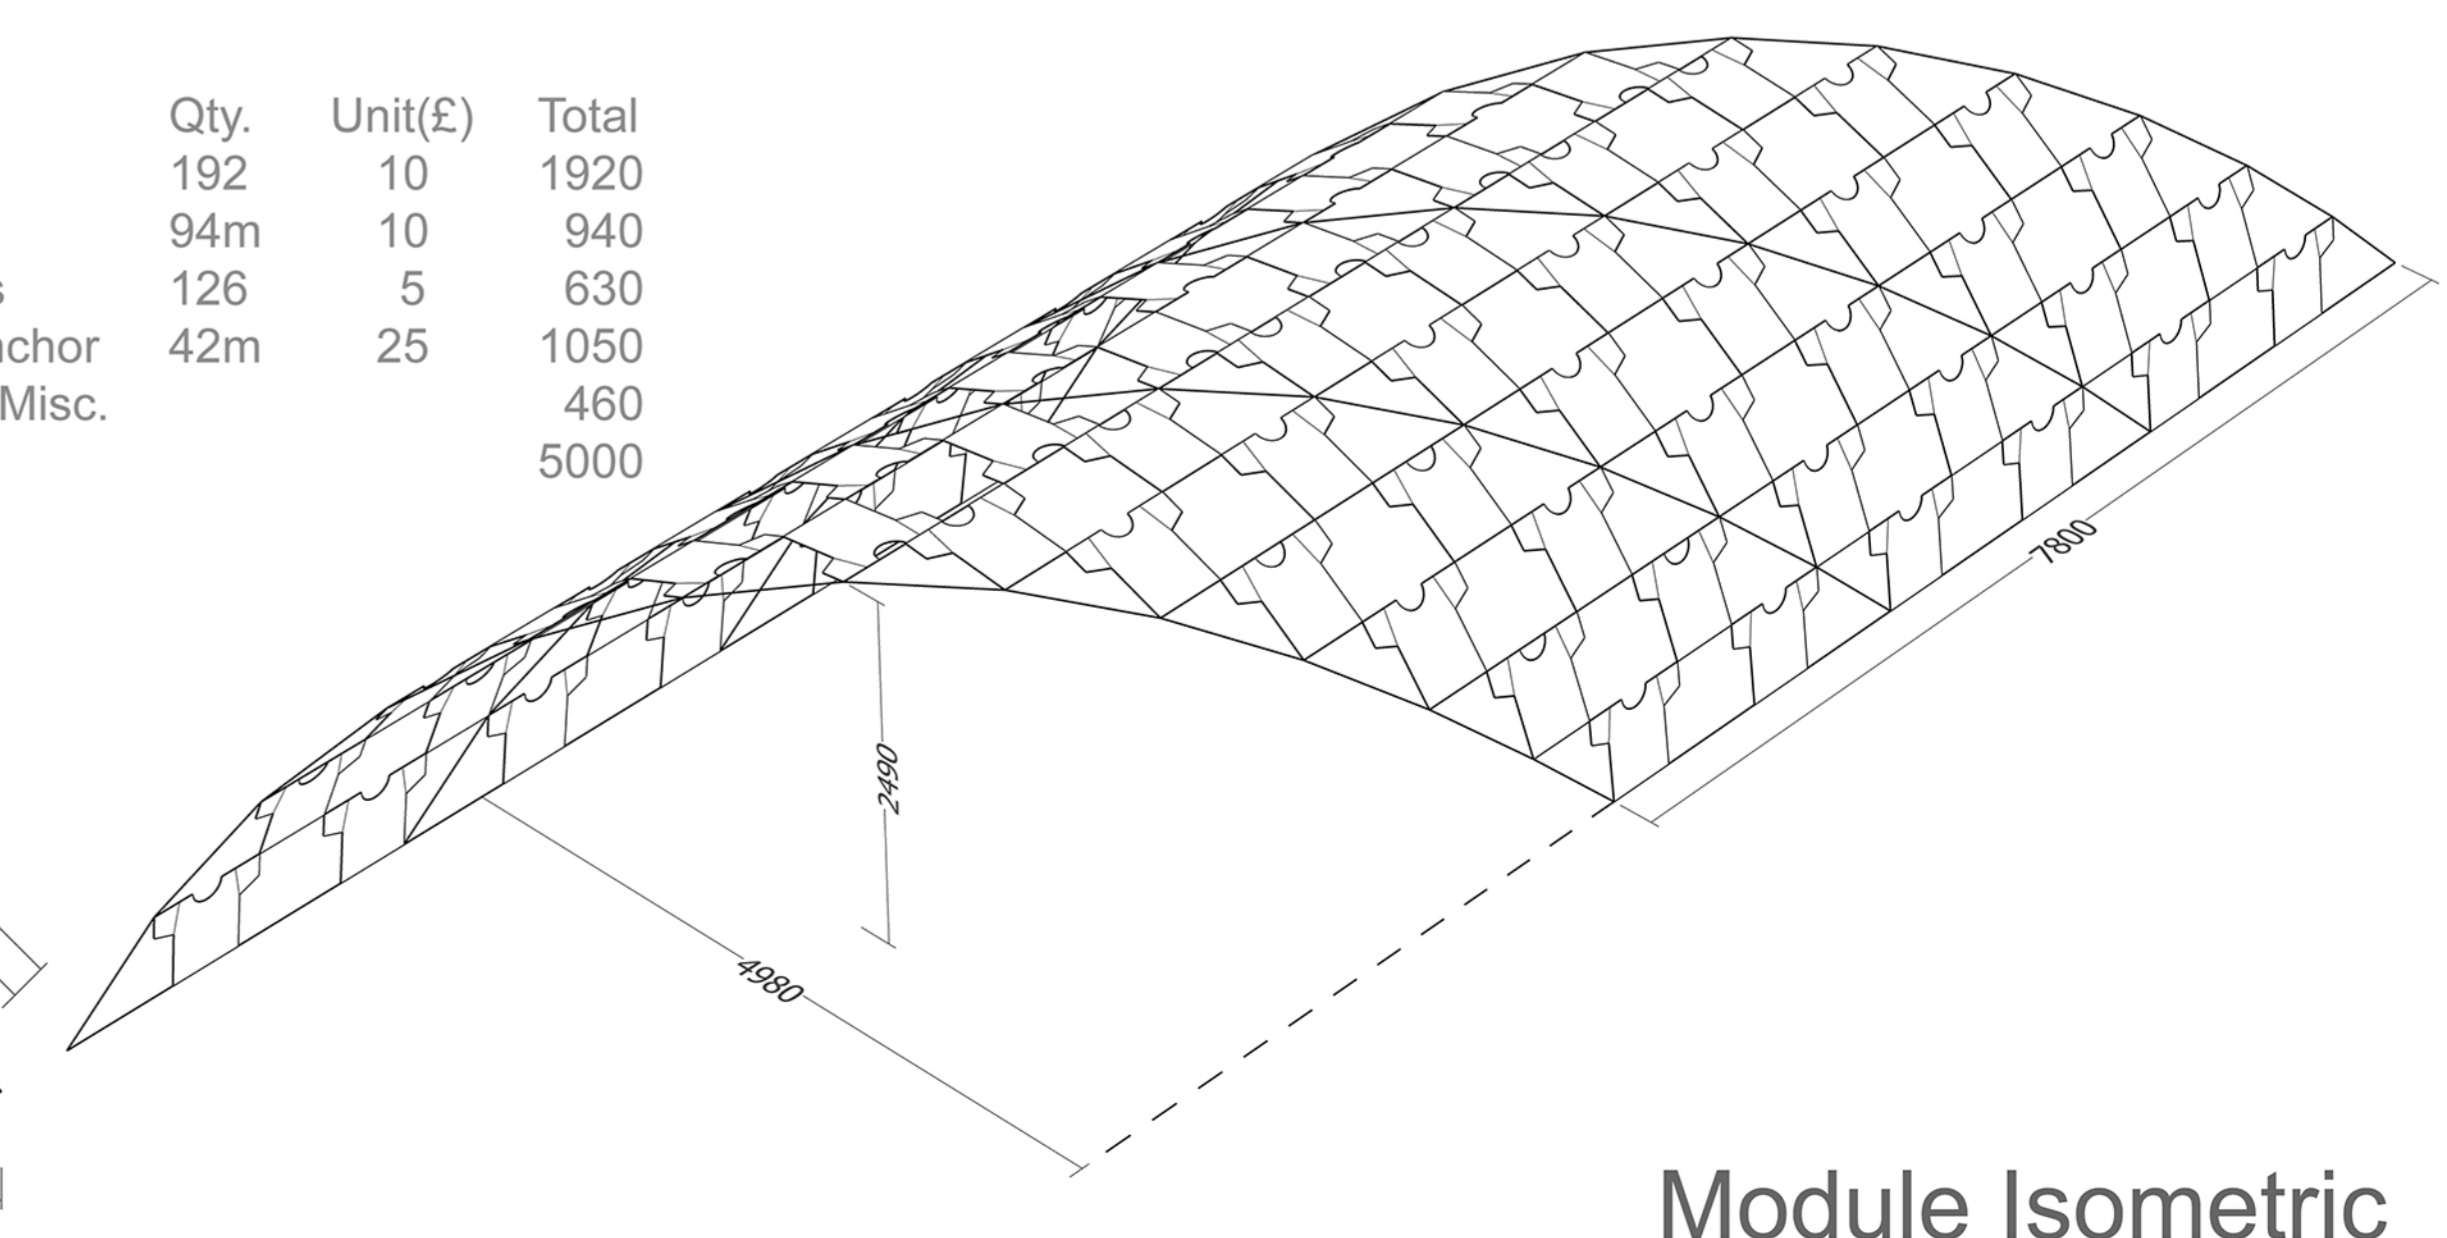

Module Isometric